
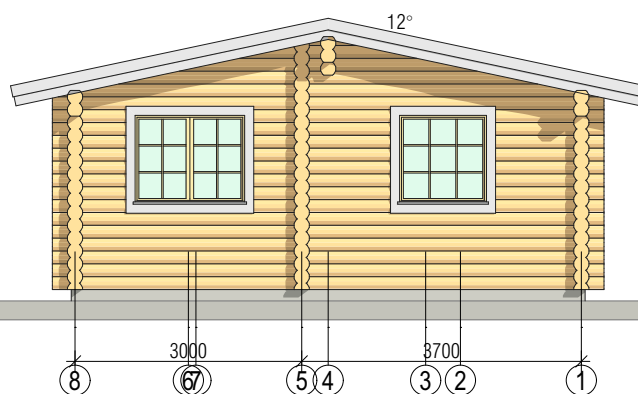
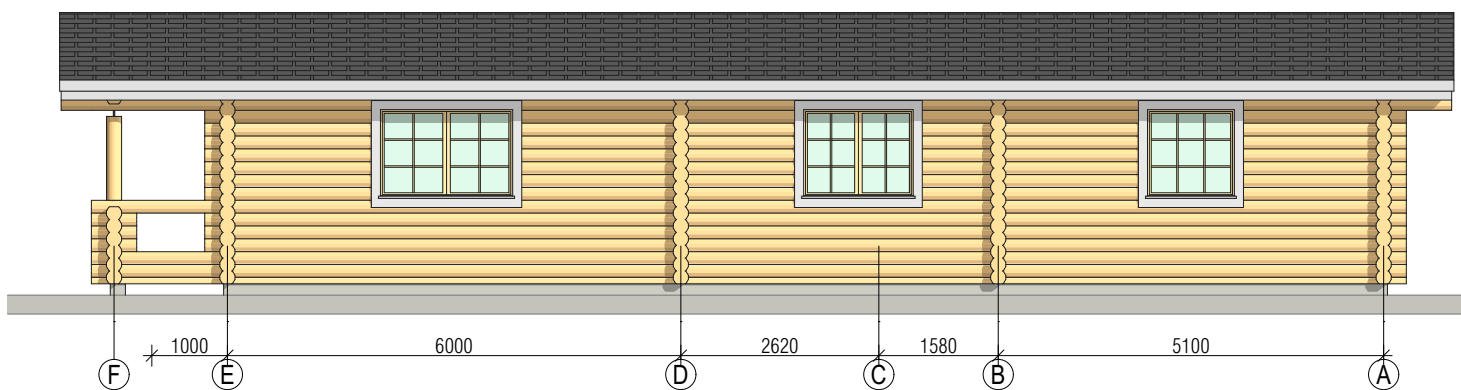
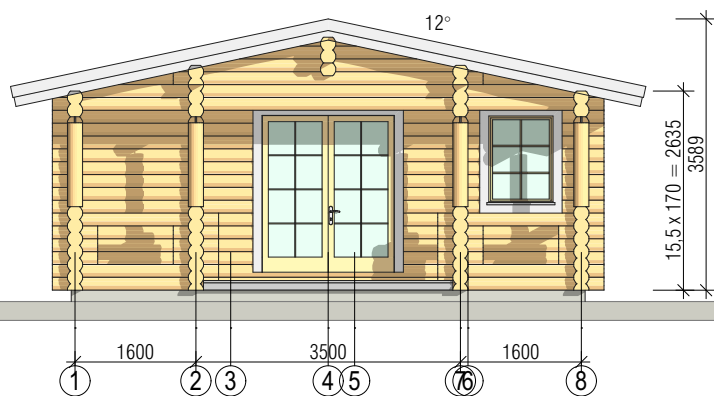


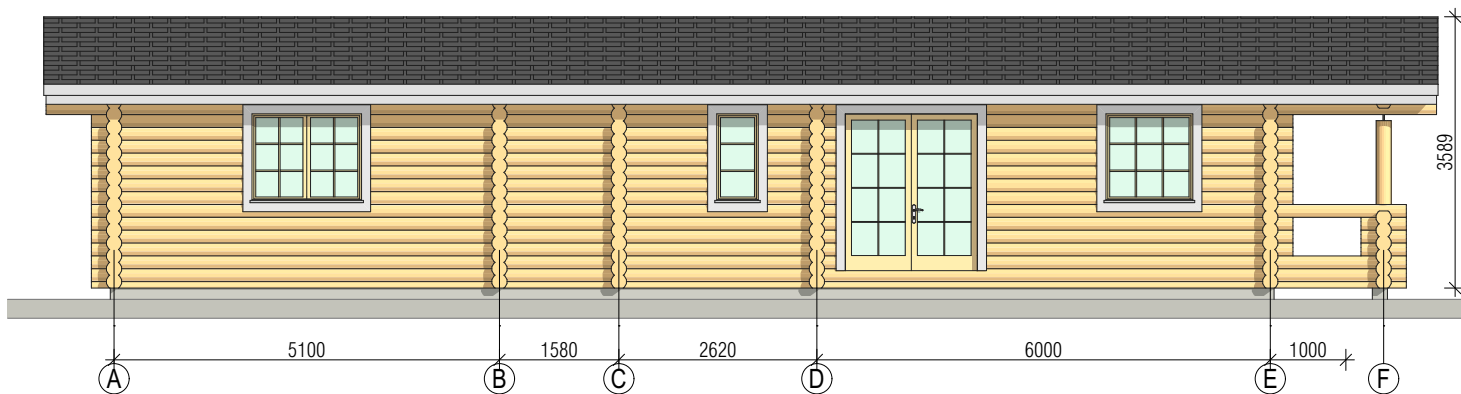

| Betooni 9, 51014, Tartu, Estonia | Tel +(372) 55 609339 |
www.estonianlogcabins.com |


ELEVATIONS

Katrina Log Home

Proposed draft

23.04.2016

1:100

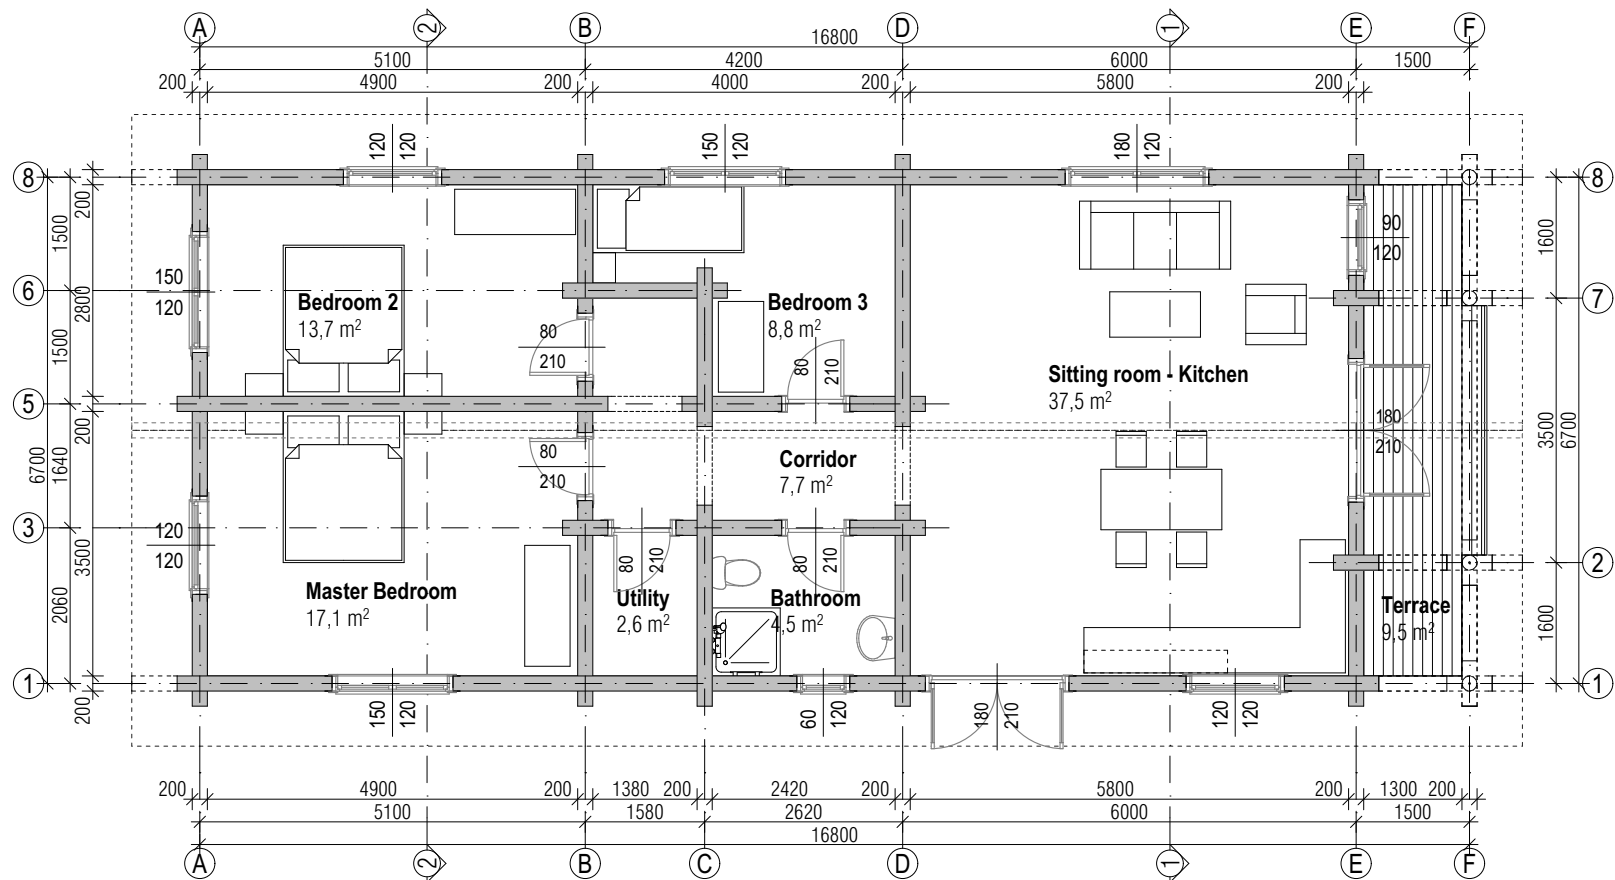

Bathroom	4,5
Bedroom 2	13,7
Bedroom 3	8,8
Corridor	7,7
Master Bedroom	17,1
Sitting room - Kitchen	37,5
Utility	2,6

91,9 m²



| Betooni 9, 51014, Tartu, Estonia | Tel +(372) 55 609339 |
www.estonianlogcabins.com |

1F PLAN

Katrina Log Home

Proposed draft

23.04.2016

1:100

