



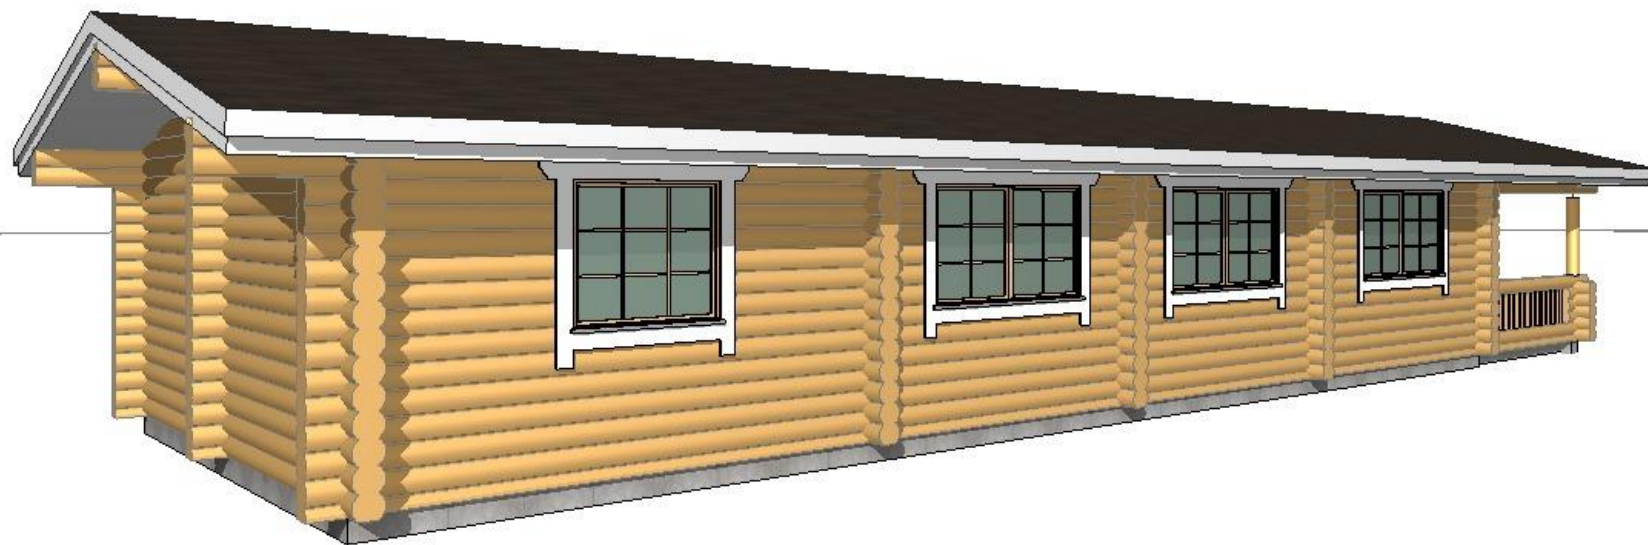
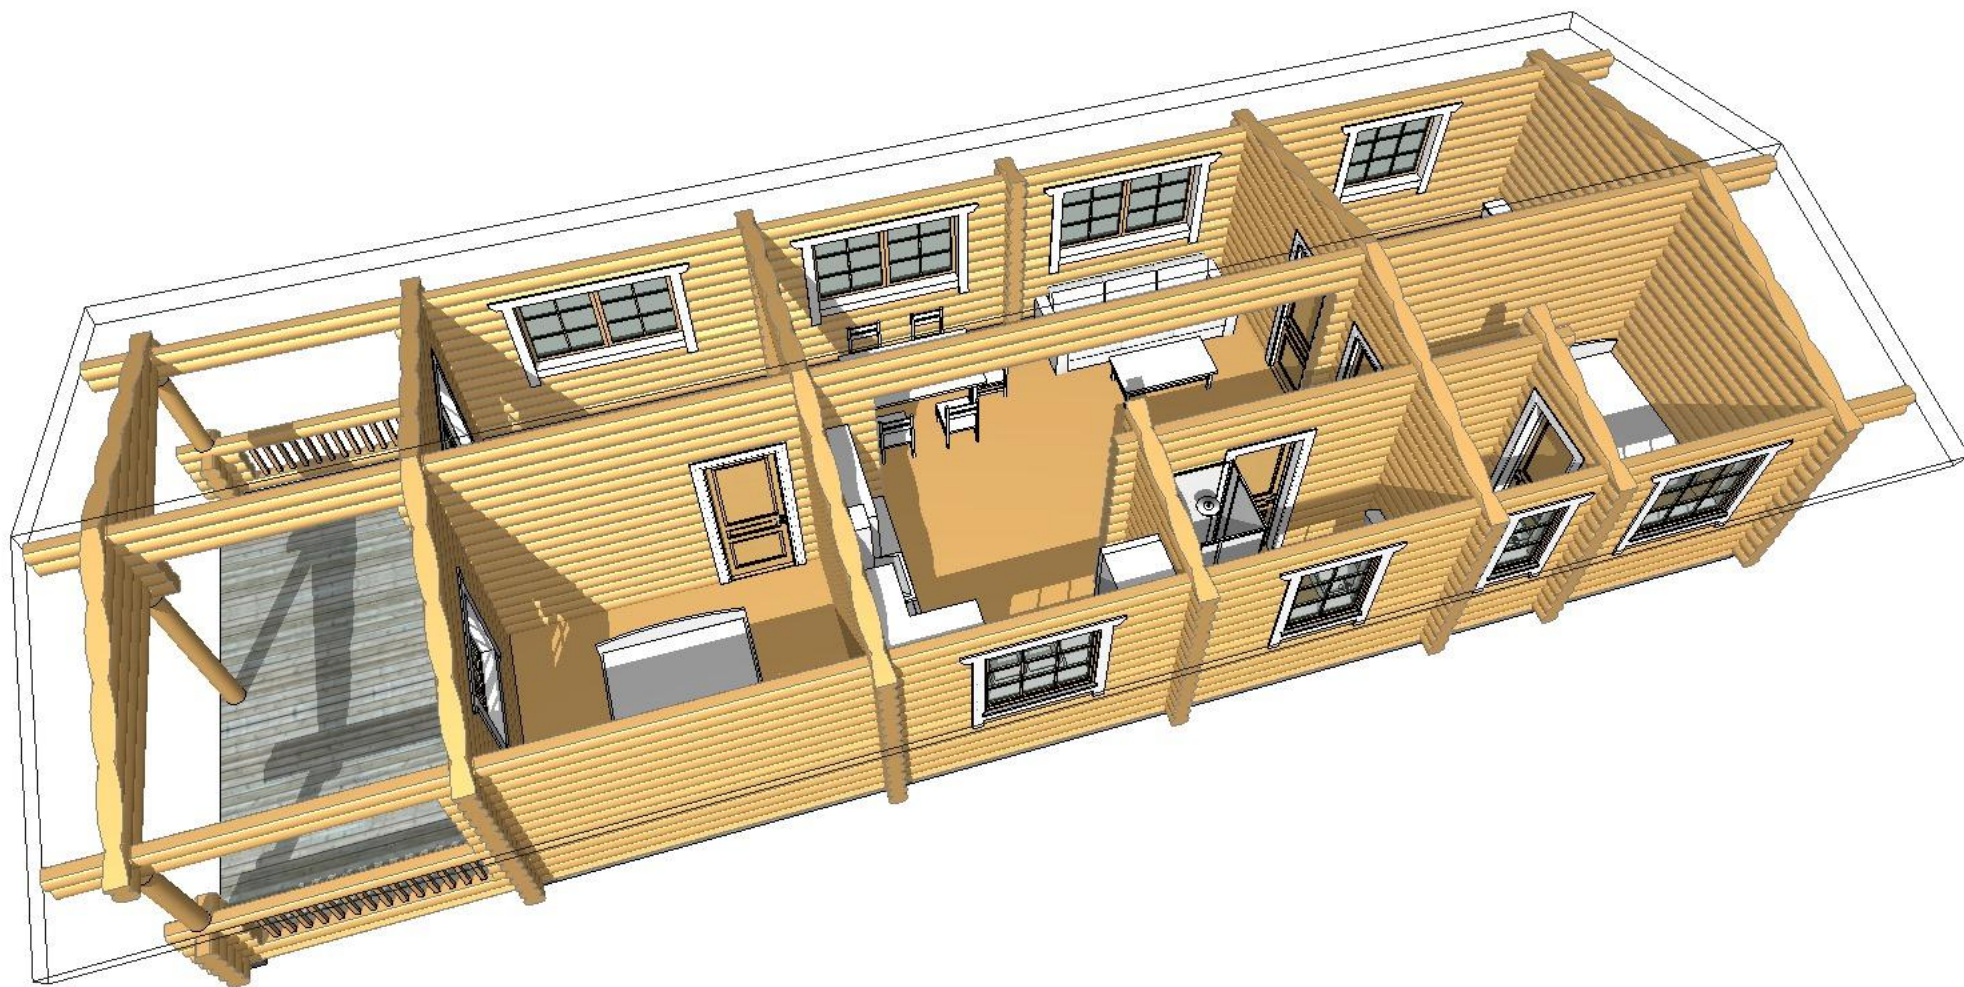


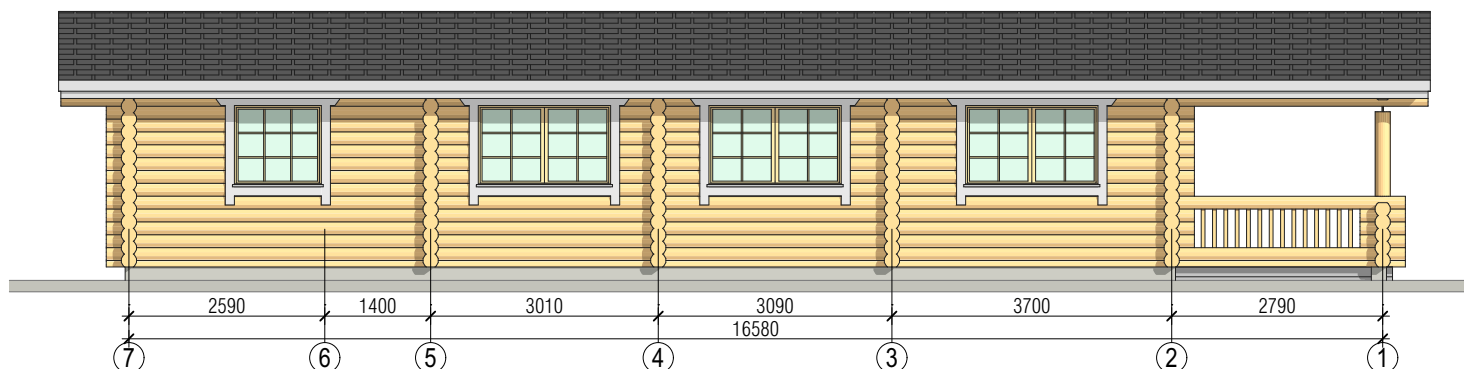

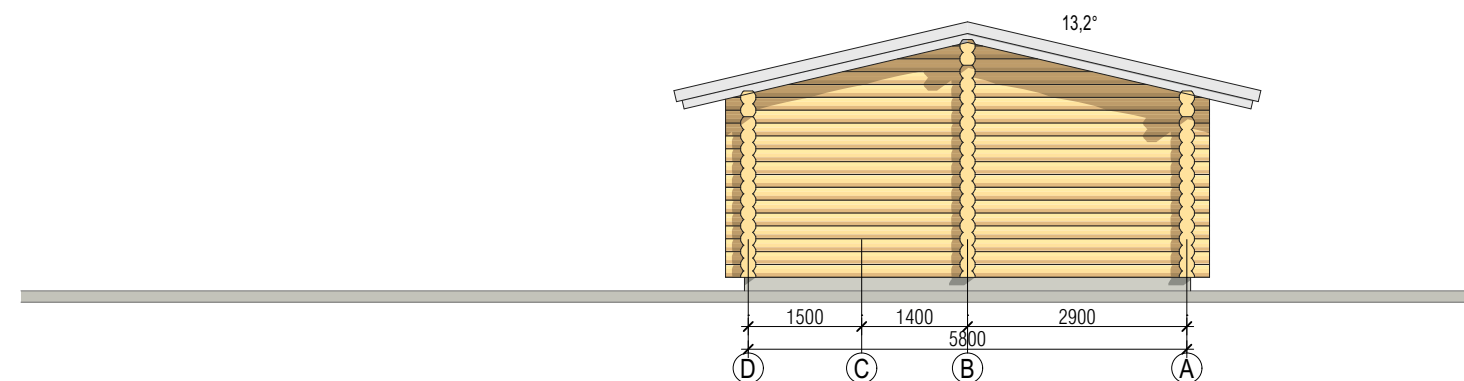

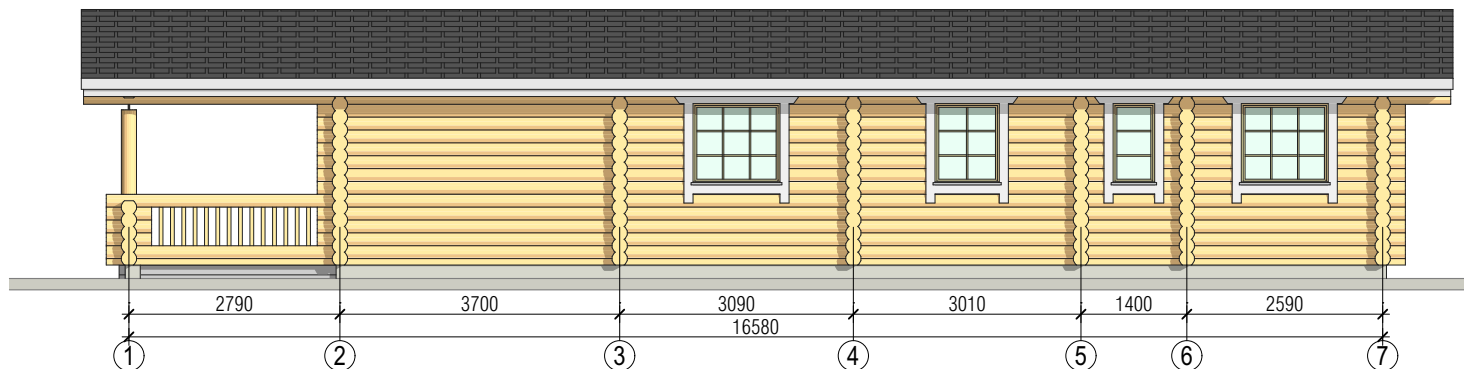

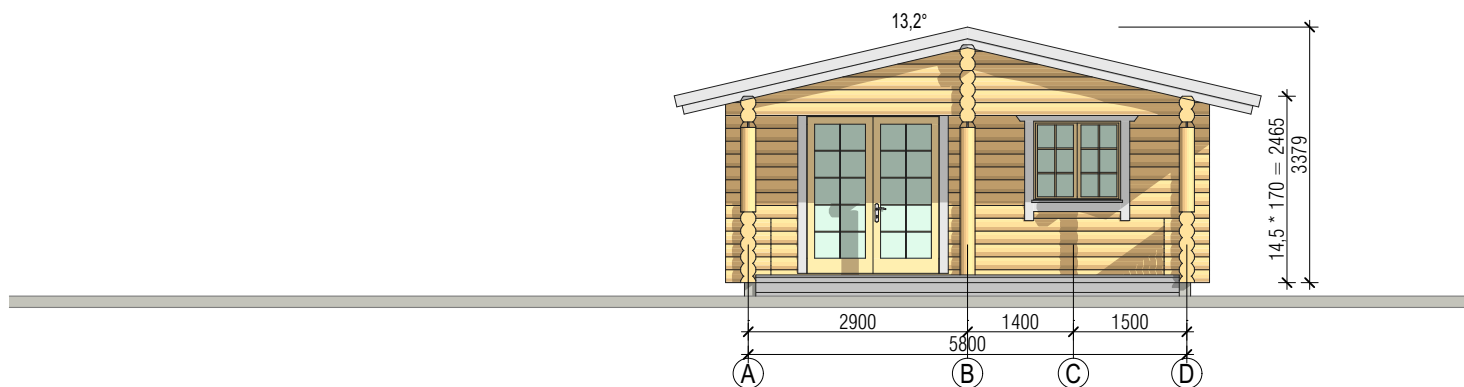

| Betooni 9, 51014, Tartu, Estonia | Tel +(372) 55 609339 |
www.estonianlogcabins.com |


ELEVATIONS

Craig Wilby

Proposed draft

4.02.2017

1:100

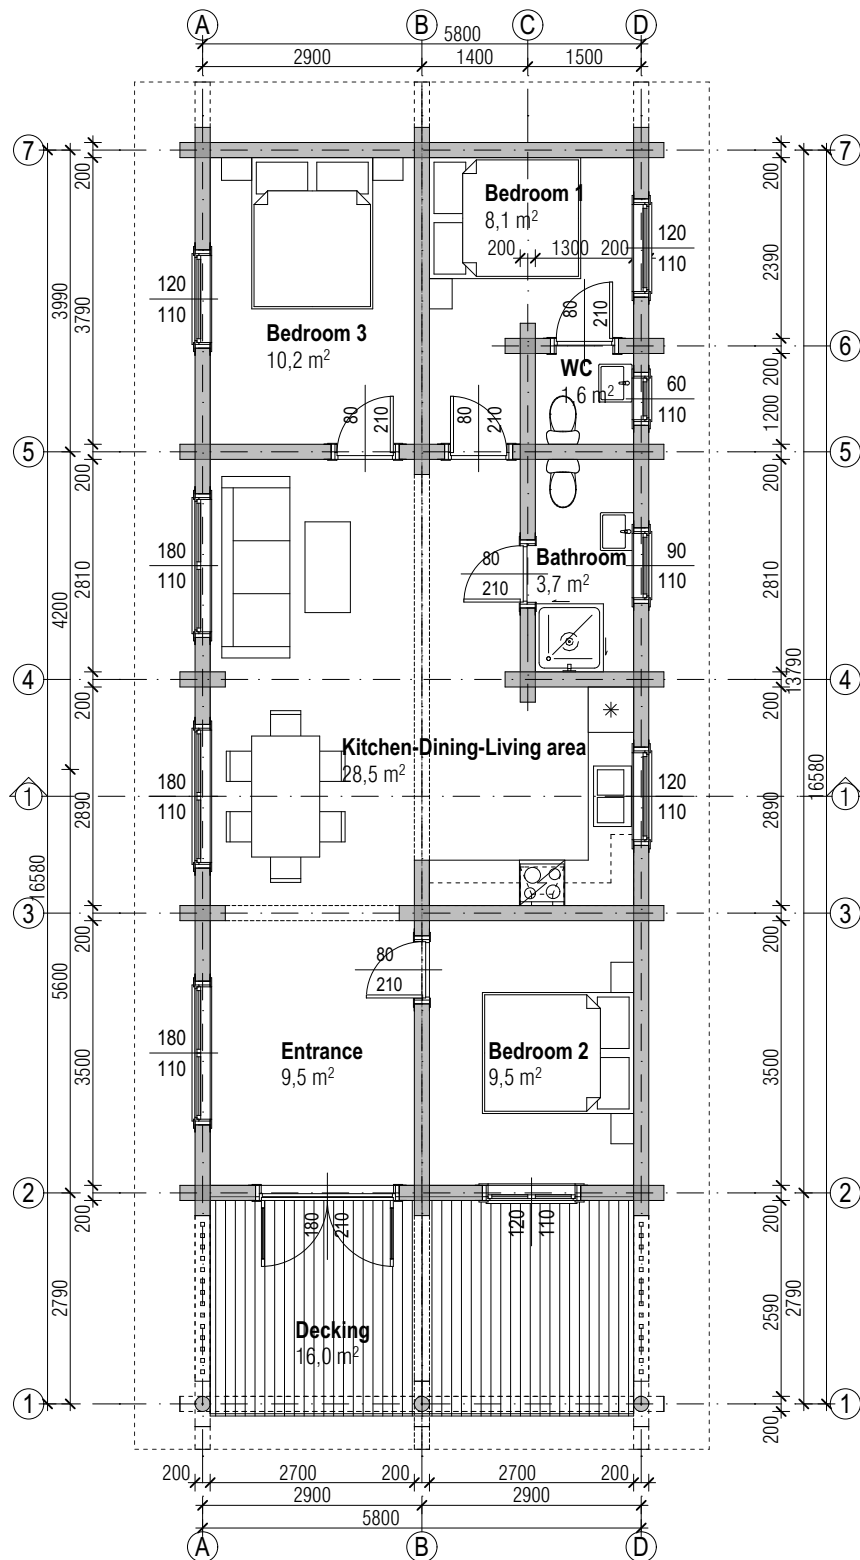

Bathroom	3,7
Bedroom 1	8,1
Bedroom 2	9,5
Bedroom 3	10,2
Entrance	9,5
Kitchen-Dining-Living area	28,5
WC	1,6

71,1 m²



| Betooni 9, 51014, Tartu, Estonia | Tel + (372) 55 609339 |
www.estonianlogcabins.com |


1F PLAN


Craig Wilby

Proposed draft

4.02.2017

1:100

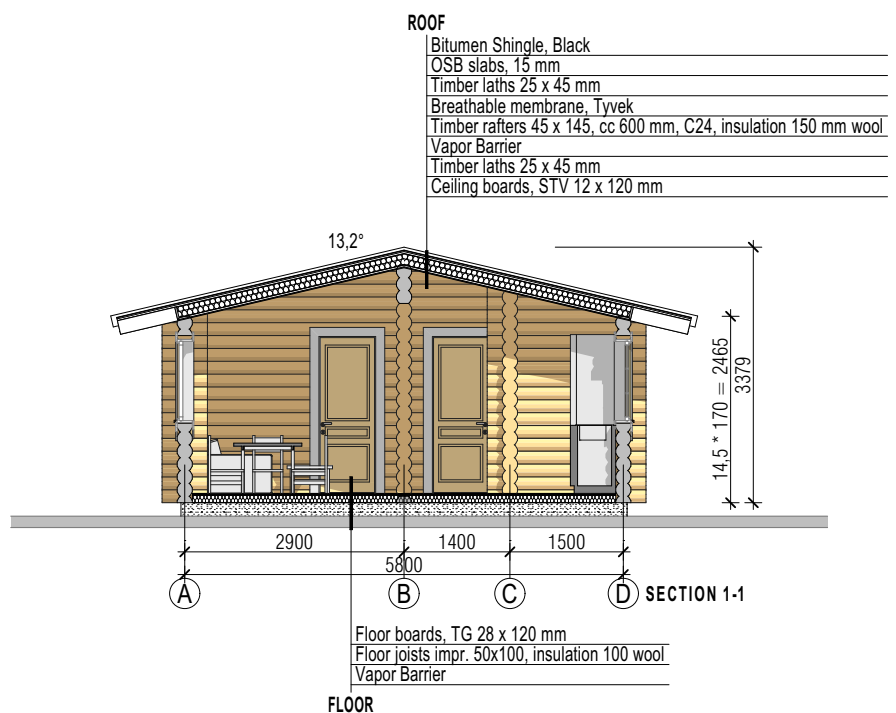

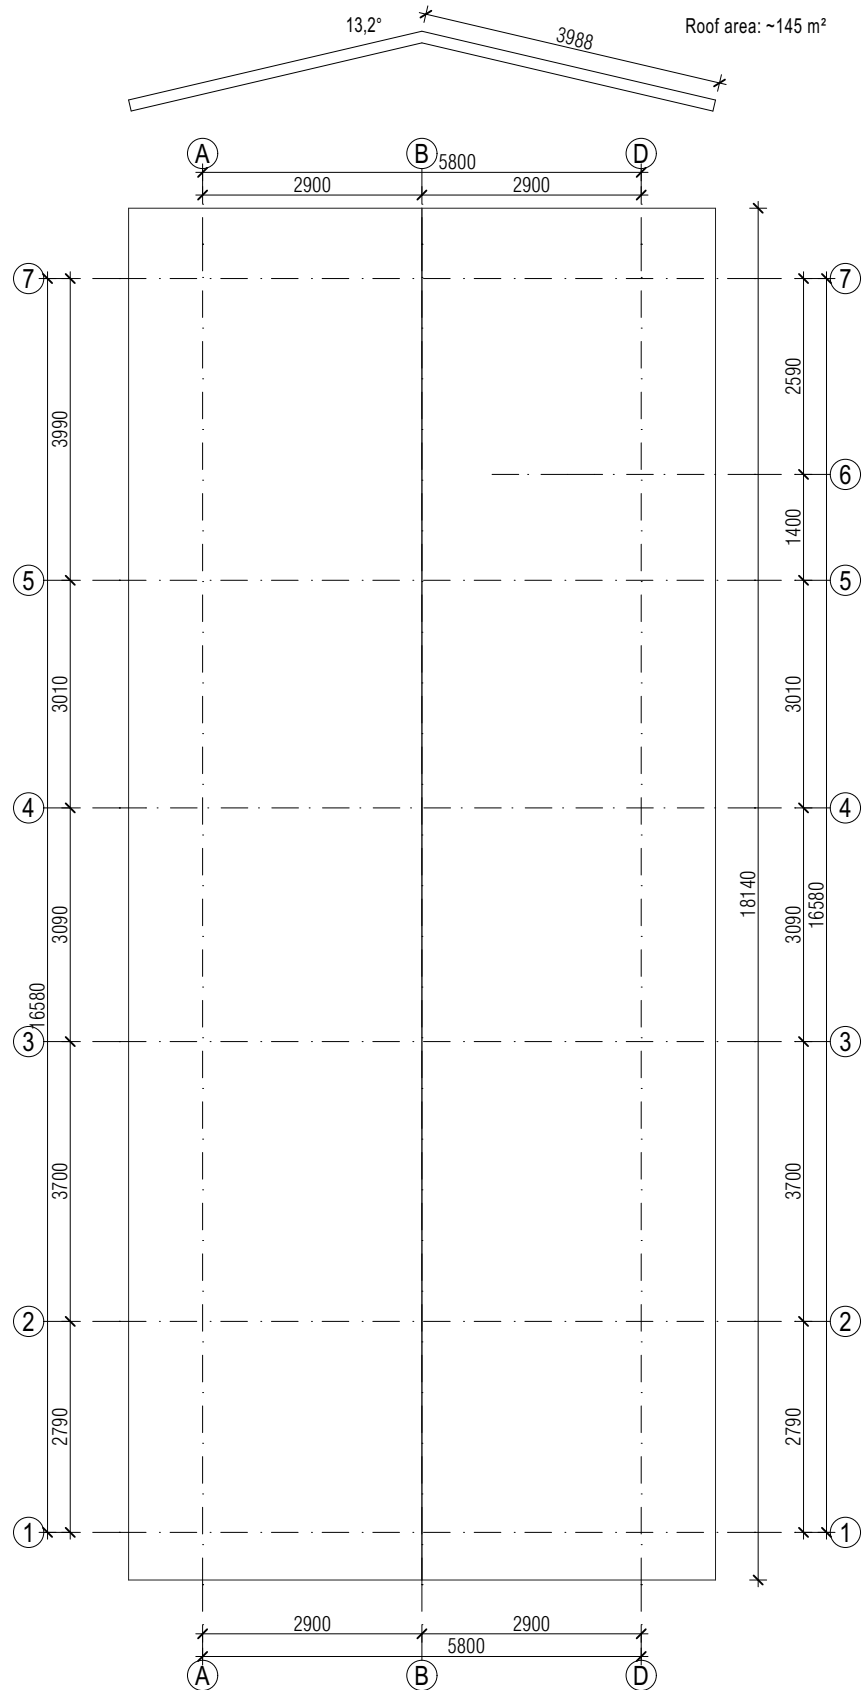

| Betooni 9, 51014, Tartu, Estonia | Tel +(372) 55 609339 |
www.estonianlogcabins.com |


ROOF PLAN

Craig Wilby

Proposed draft

4.02.2017

1:100

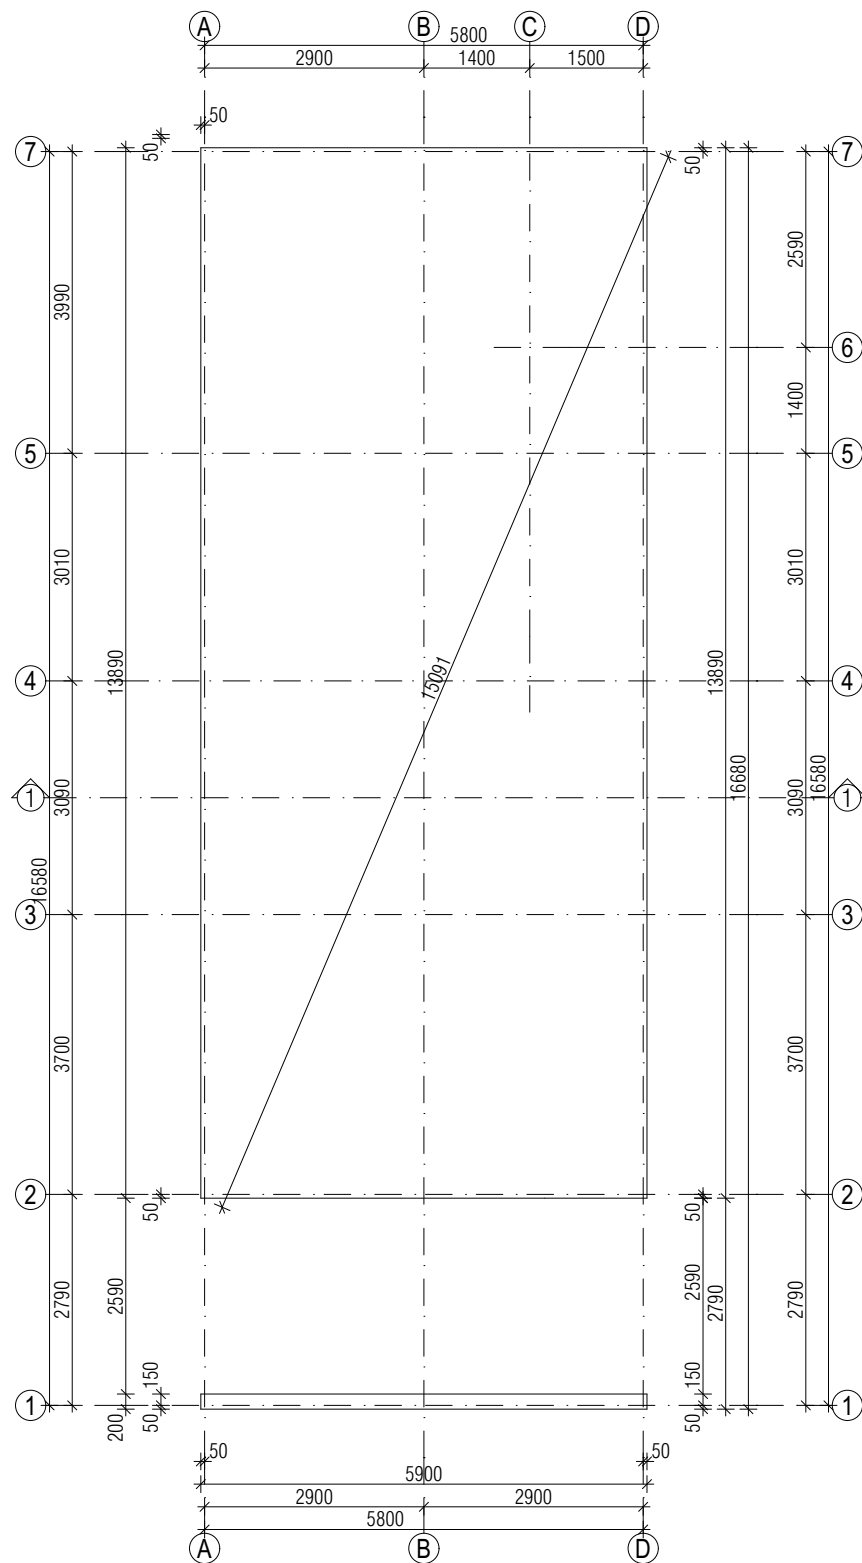

| Betooni 9, 51014, Tartu, Estonia | Tel +(372) 55 609339 |
www.estonianlogcabins.com |

FOUNDATION PLAN

Craig Wilby

Proposed draft

4.02.2017

1:100