


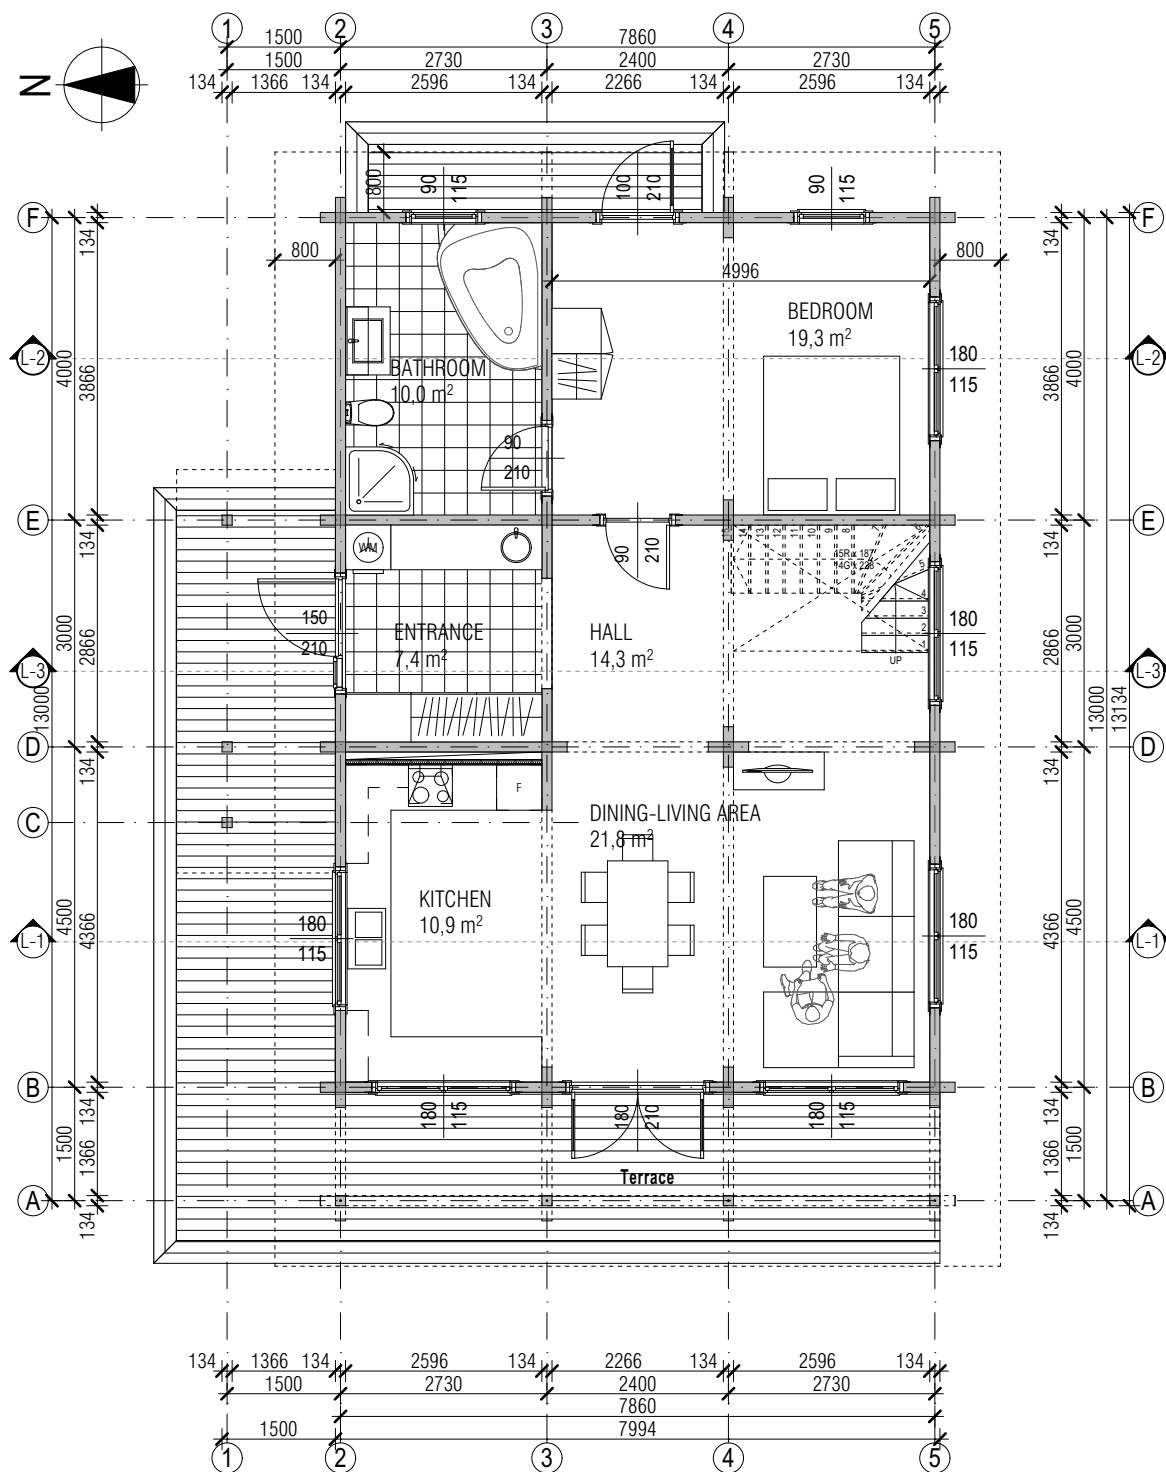

BATHROOM	10,0
BEDROOM	19,3
DINING-LIVING AREA	21,8
ENTRANCE	7,4
HALL	14,3
KITCHEN	10,9


83,7 m²



| Betooni 9, 51014, Tartu, Estonia | Tel +(372) 55 609339 |
www.estonianlogcabins.com |

GROUND FLOOR PLAN

Sally's Log House
Proposed draft
13.08.2018
1:100

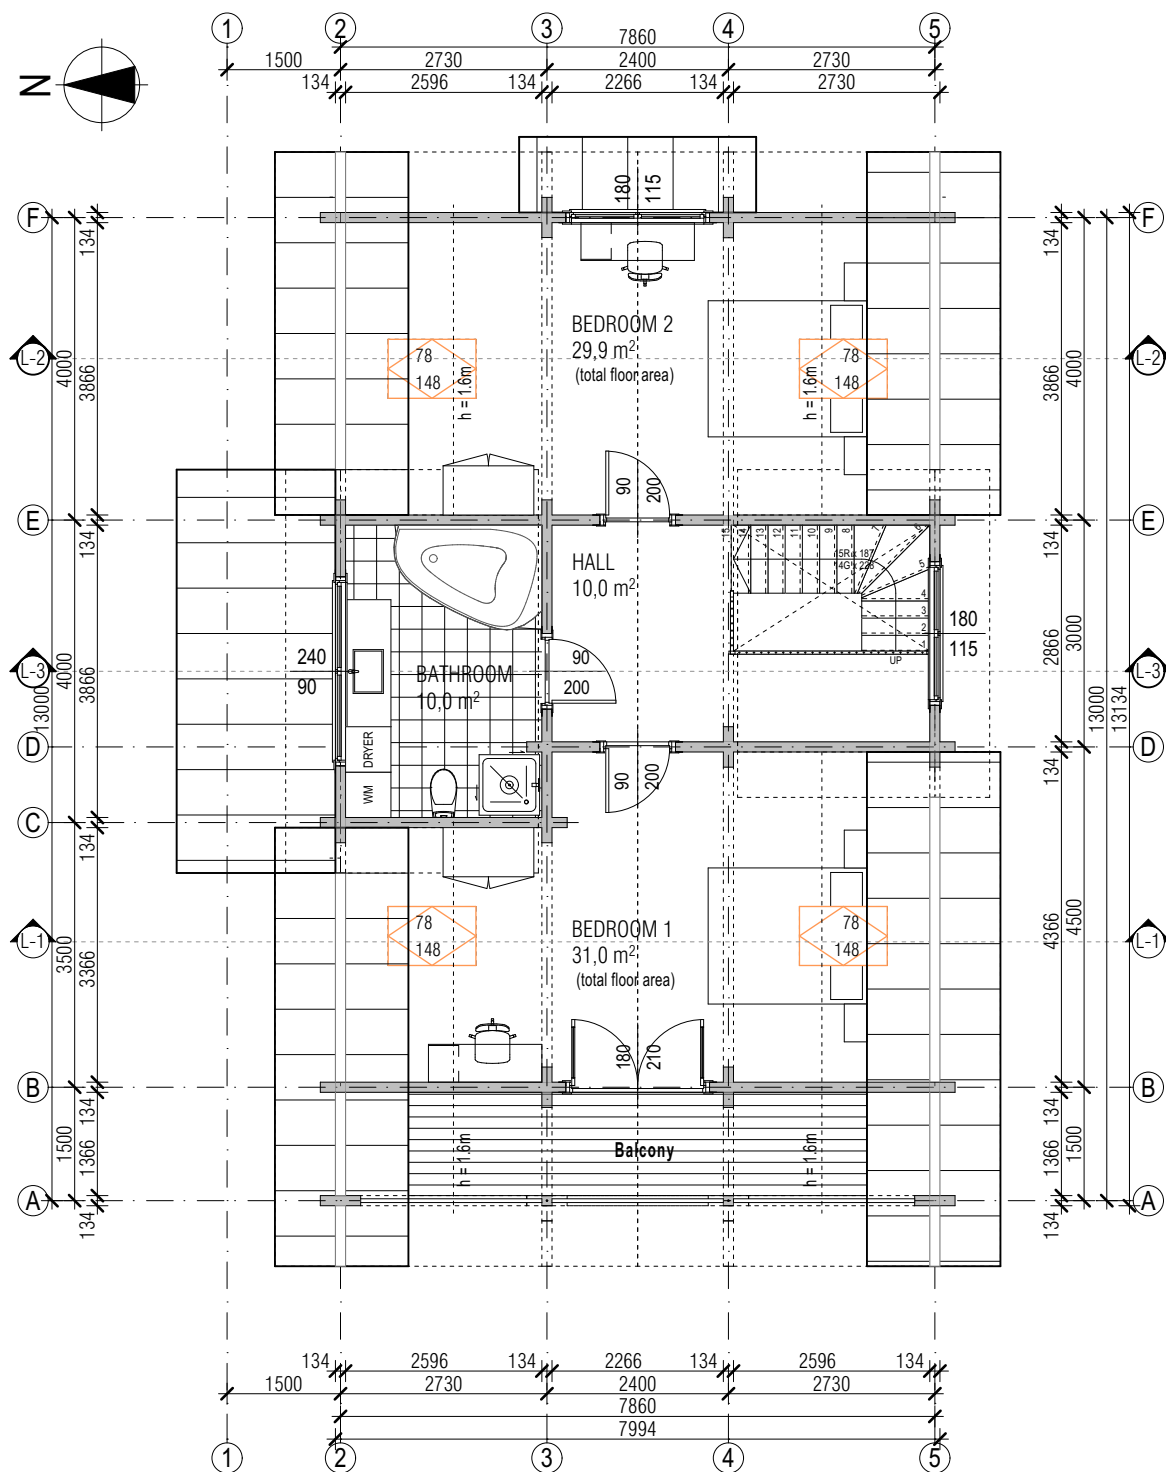

BATHROOM	10,0
BEDROOM 1	31,0
BEDROOM 2	29,9
HALL	10,0

80,9 m²



| Betooni 9, 51014, Tartu, Estonia | Tel +(372) 55 609339 |
www.estonianlogcabins.com |



LOFT FLOOR PLAN



Sally's Log House

Proposed draft

13.08.2018

1:100

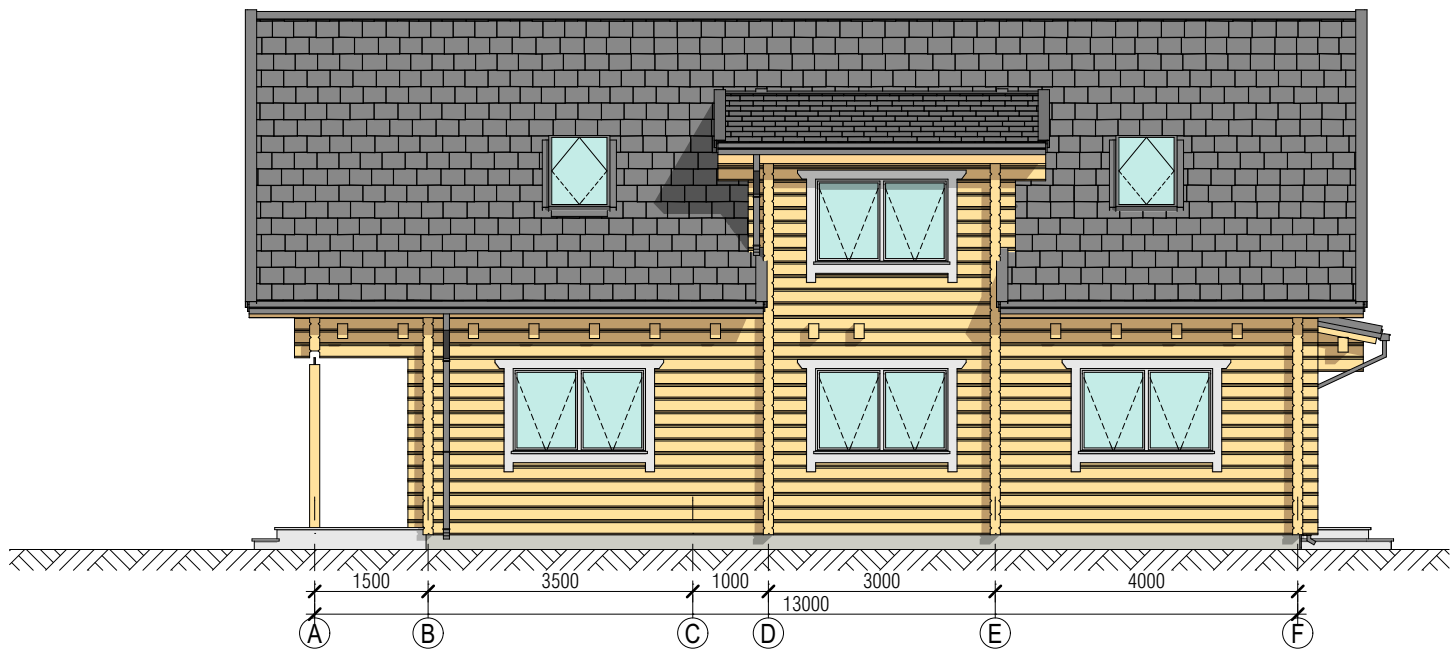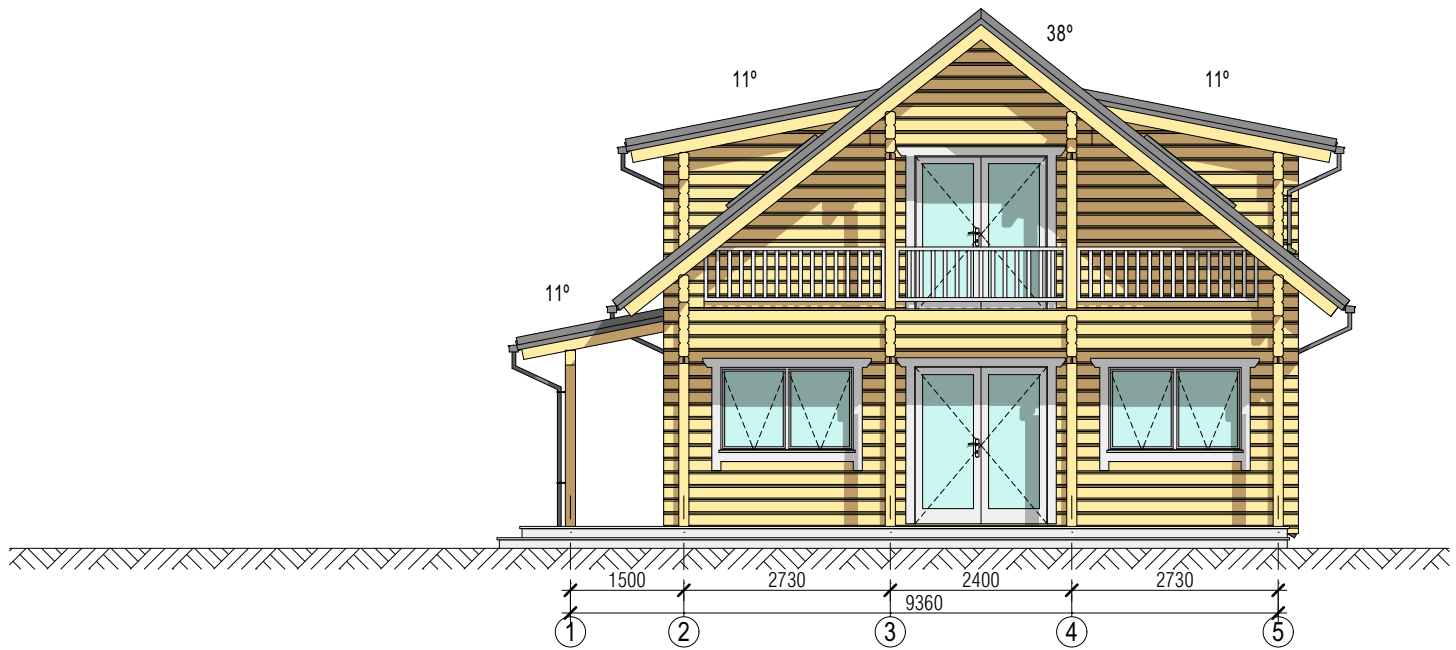

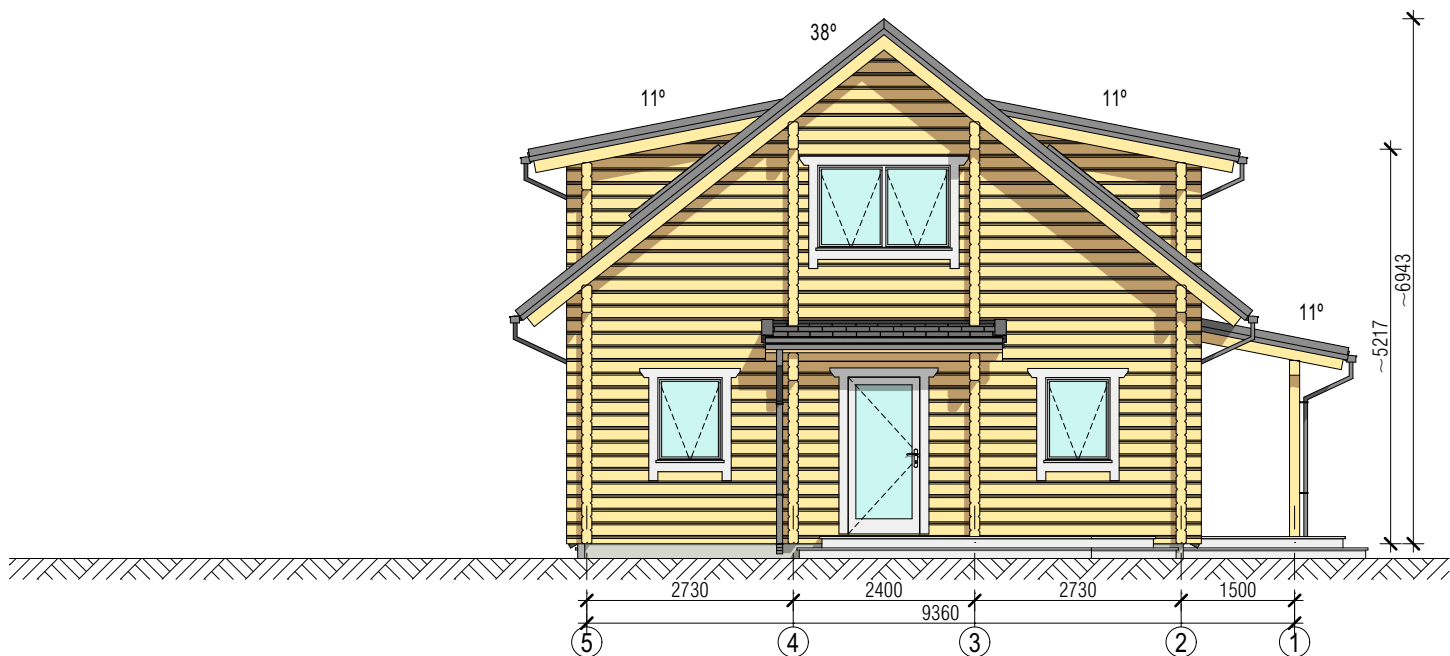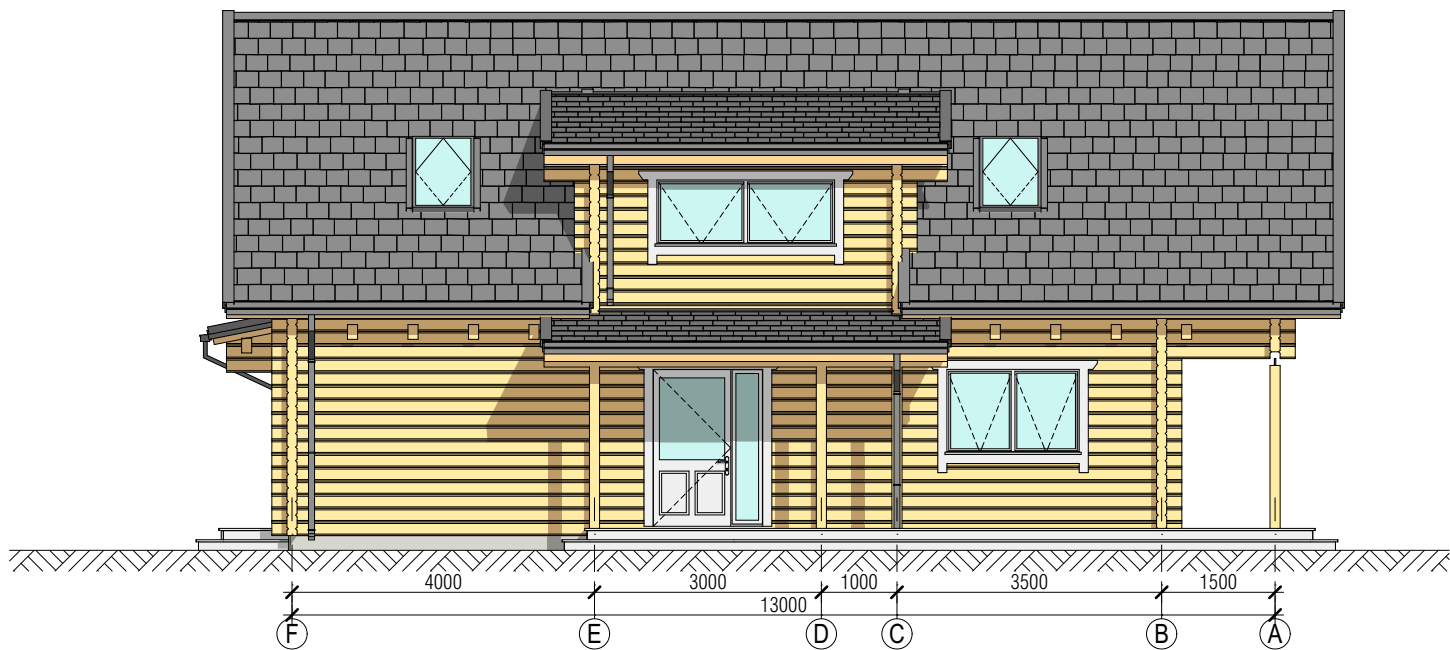


Roof

Bitumen Shingles KATEPAL, Black
Bitumen underlayer
OSB boards, 15 mm
Timber battens for roof ventilation, 50 x 50 mm
Breathable membrane "Riwege"
Timber rafters 45 x 195 mm, cc ~600 mm, wool insulation 200 mm
Plastic vapor barrier
Timber laths 45 x 45 mm, cc 600 mm / wool insulation 50 mm
Ceiling boards, STV 14 x 120 mm

Intermediate floor


Parquet on underlay
OSB boards, 18 mm
Timber floor joists 45 x 95 mm, cc 600 mm, wool insulation 100 mm
Ceiling boards, STV 14 x 120 mm
Ceiling beams (visible), ~145 x 195 mm, s. ~850 mm

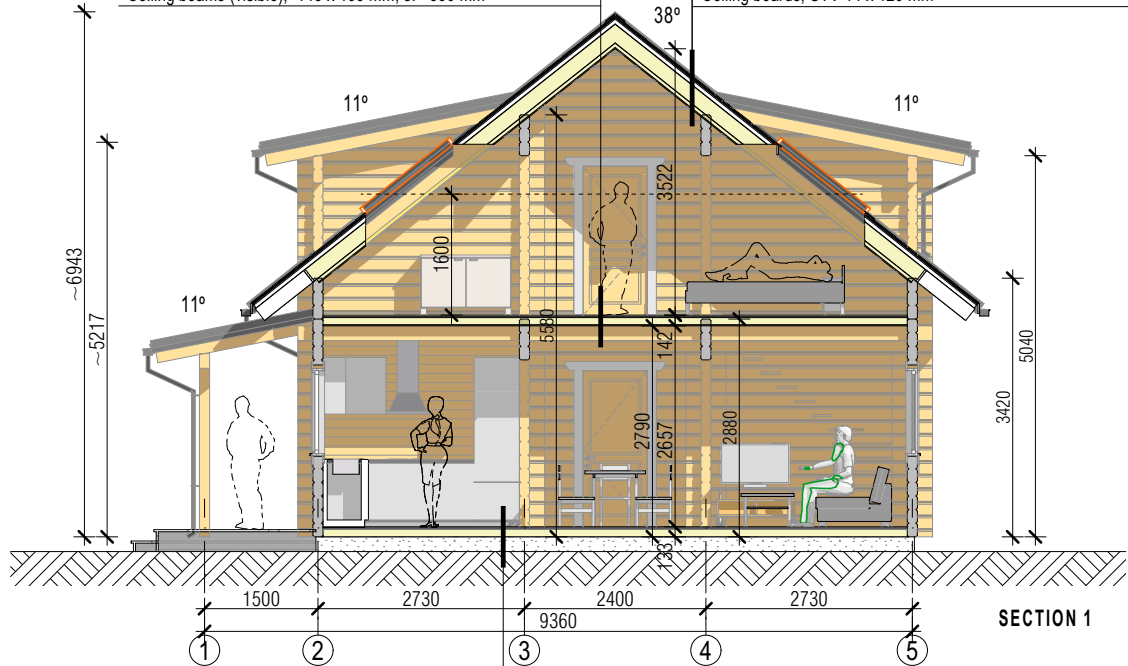

SECTION 1

Parquet on underlay
OSB boards, 18 mm
Building paper
Timber floor joists 45 x 95 mm, cc 600 mm, wool insulation 100 mm
Vapor Barrier
Foundation

FLOOR

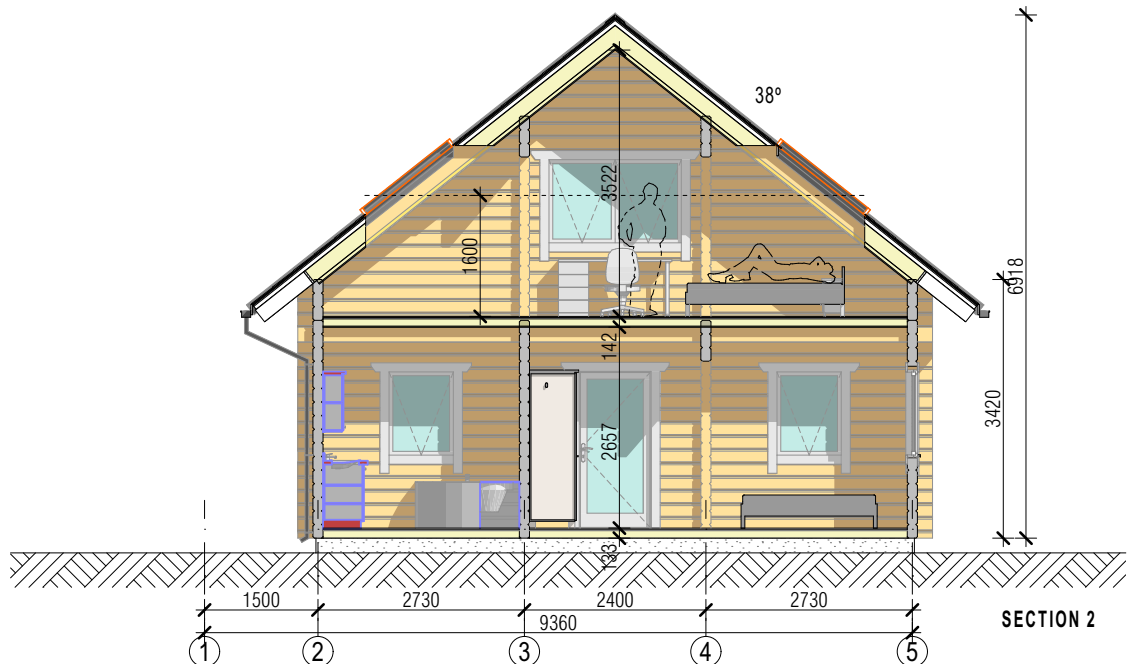

SECTION 2



| Betooni 9, 51014, Tartu, Estonia | Tel +(372) 55 609339 |
www.estonianlogcabins.com |

SECTIONS

Sally's Log House
Proposed draft
13.08.2018
1:100

