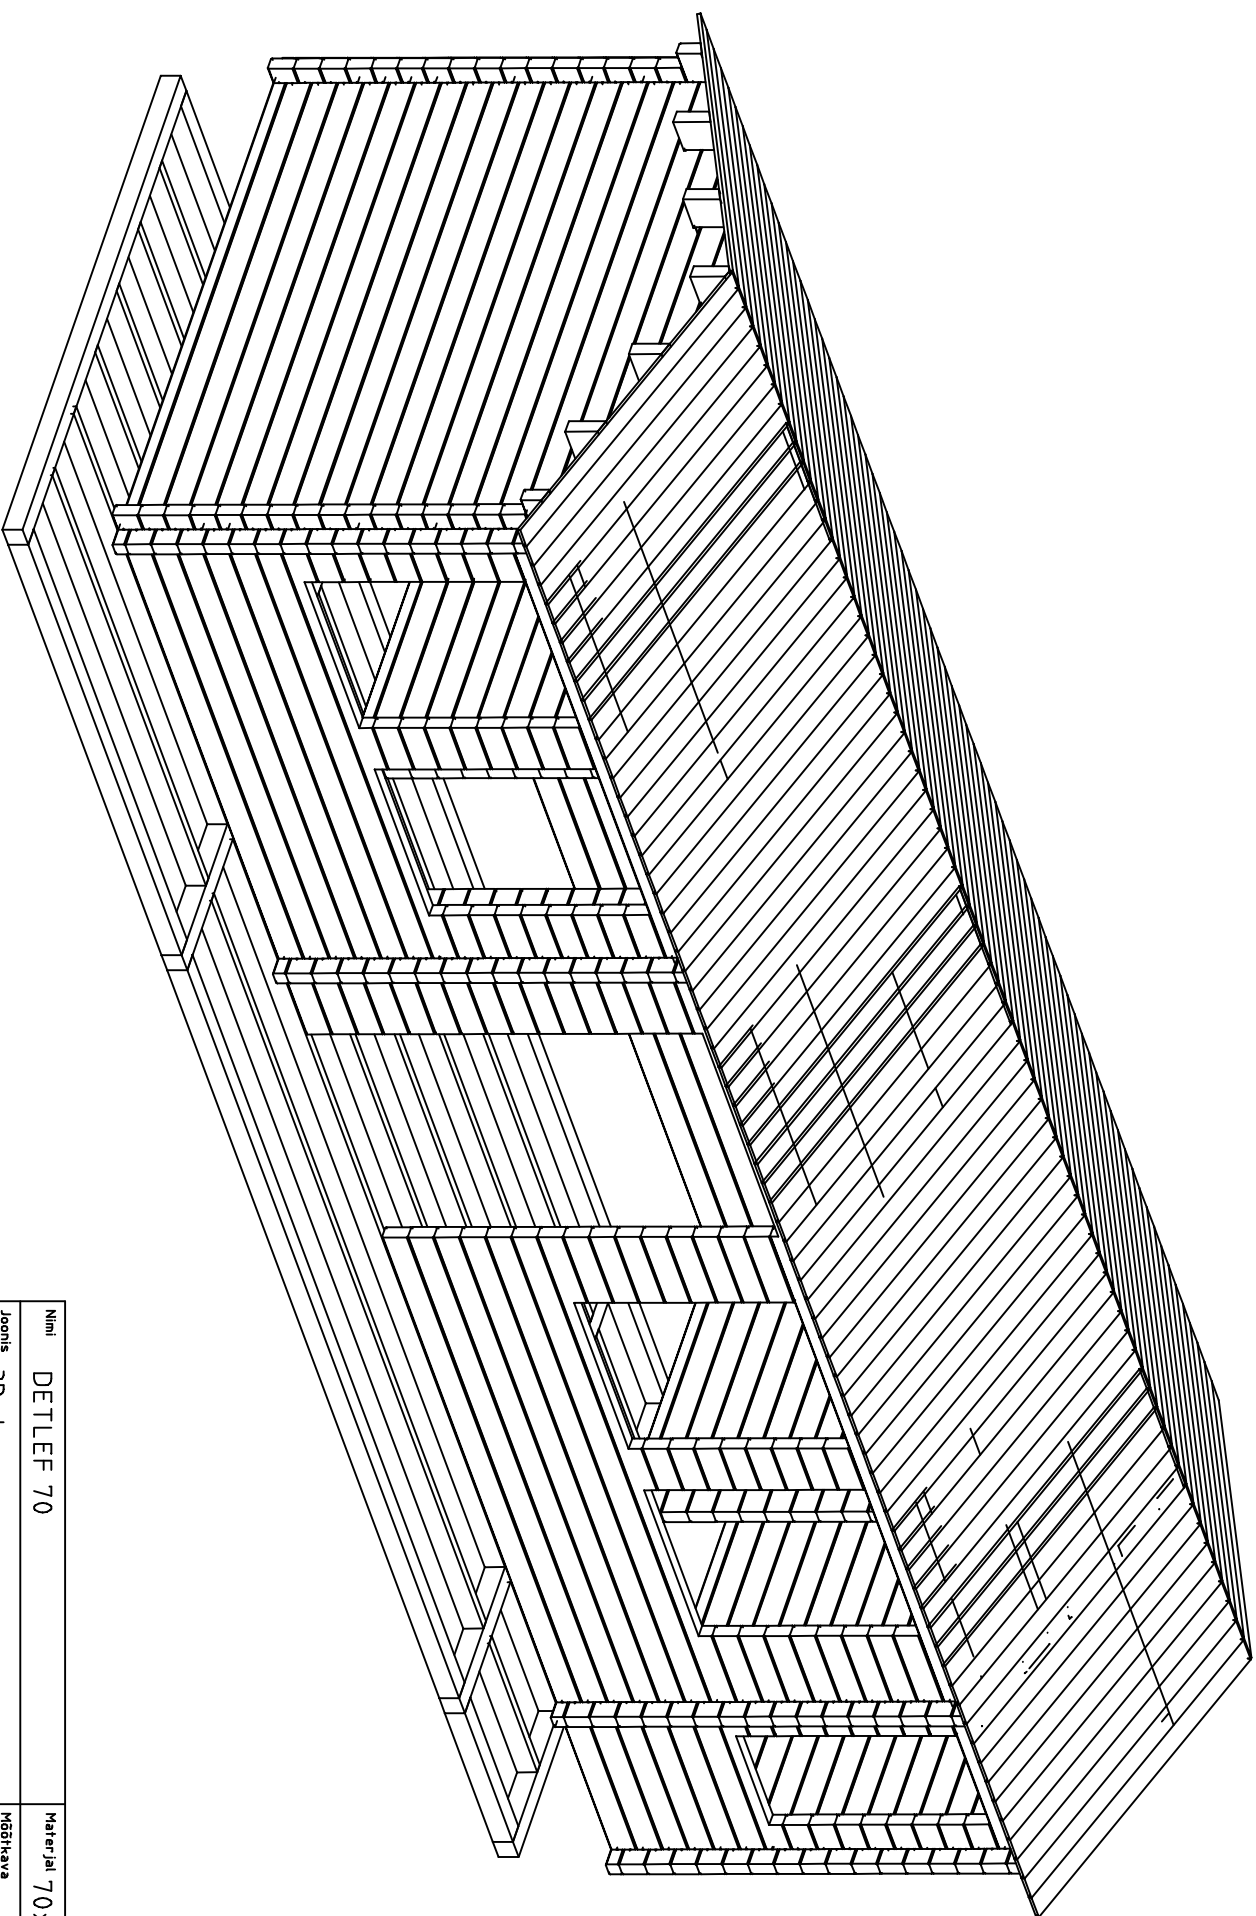
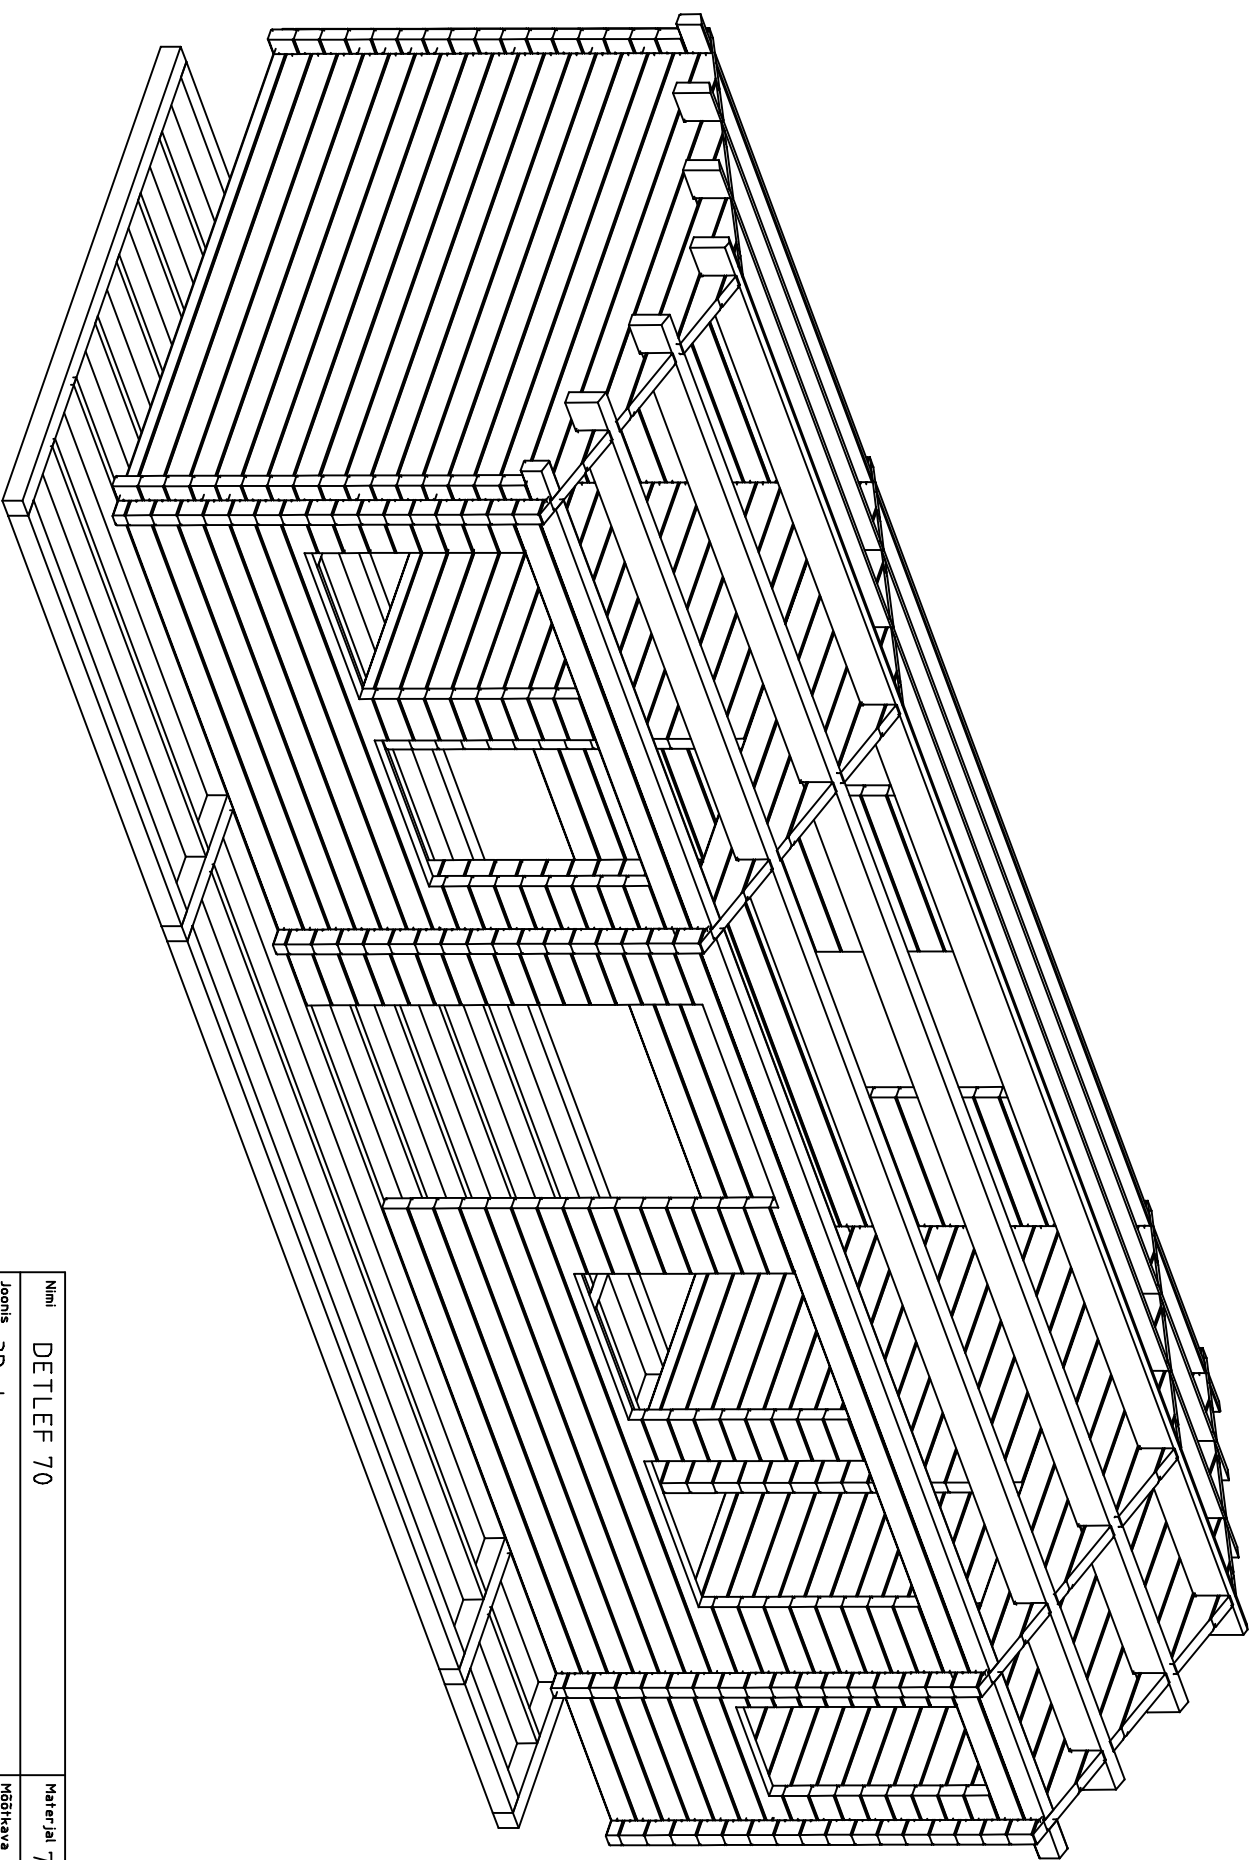
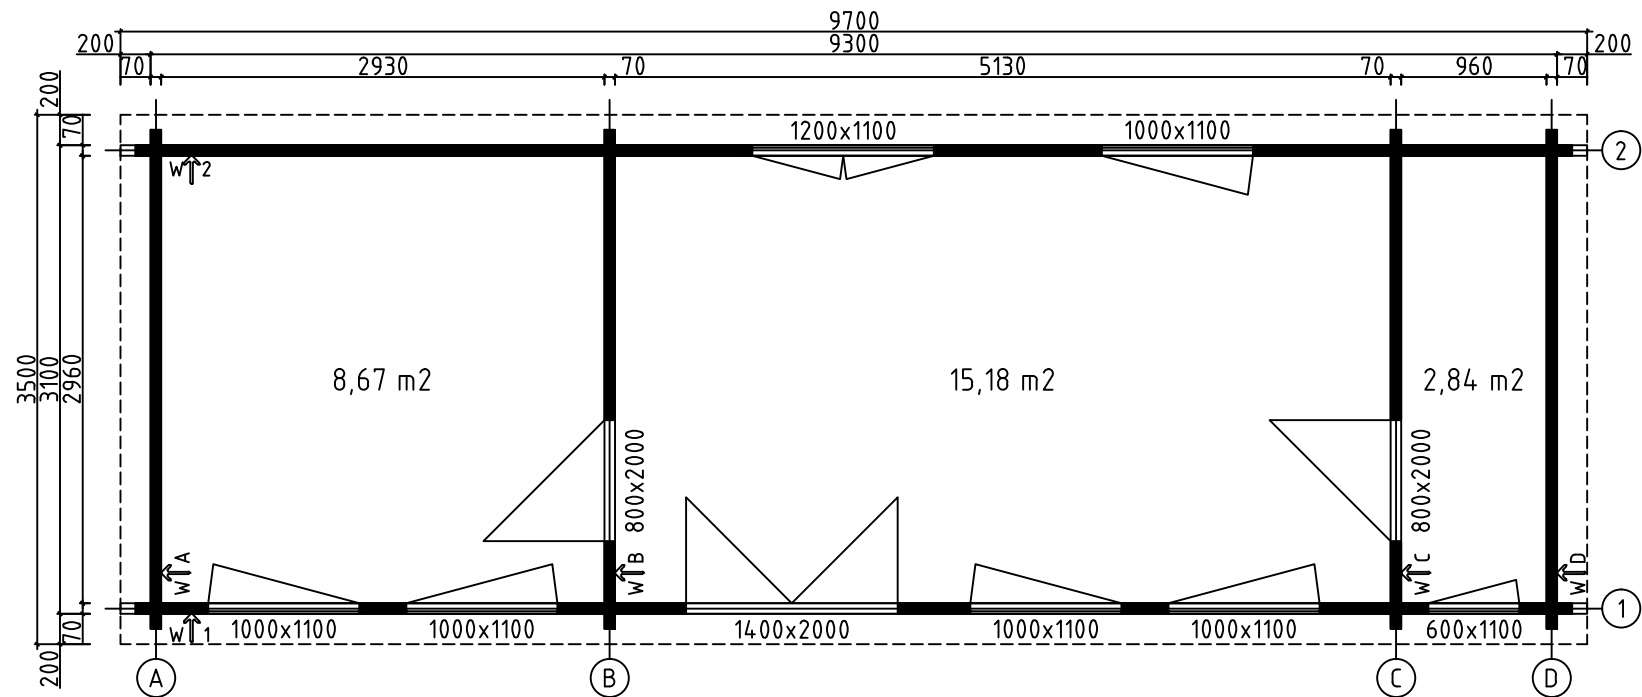





Nimi	DETLEF 70		Materjal	70x135
Joonis	3D plaan		Mõõtmine	
Estonian Log Cabins OÜ		Leht	1	Kuup. 18.02.2019




Nimi	DETLEF 70		Materjal	70x135
Joonis	3D plaan		Mõõtmine	
Estonian Log Cabins OÜ			Leht	2
			Kuup.	18.02.2019




Nimi	DETLEF 70	Materjal	70x135
Joonis	GROUNDPLAN	Mõõtkava	1:50
Estonian Log Cabins OÜ	Leht 3	Kuup.	18.02.2019

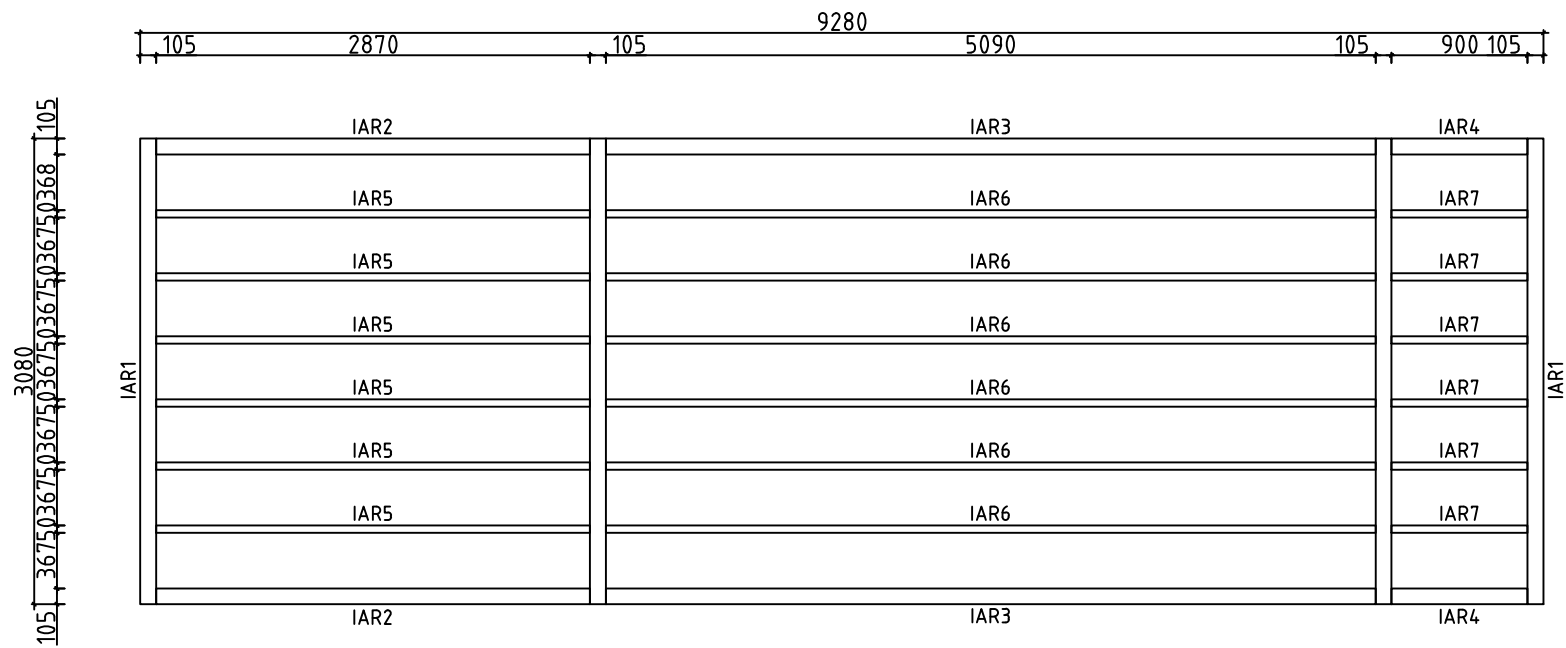


Nimi	DETLEF 70	Materjal	105x105, 50x105
Joonis	FLOORBEAMS	Mõõtkava	1:50
Estonian Log Cabins OÜ	Leht 4	Kuup.	18.02.2019

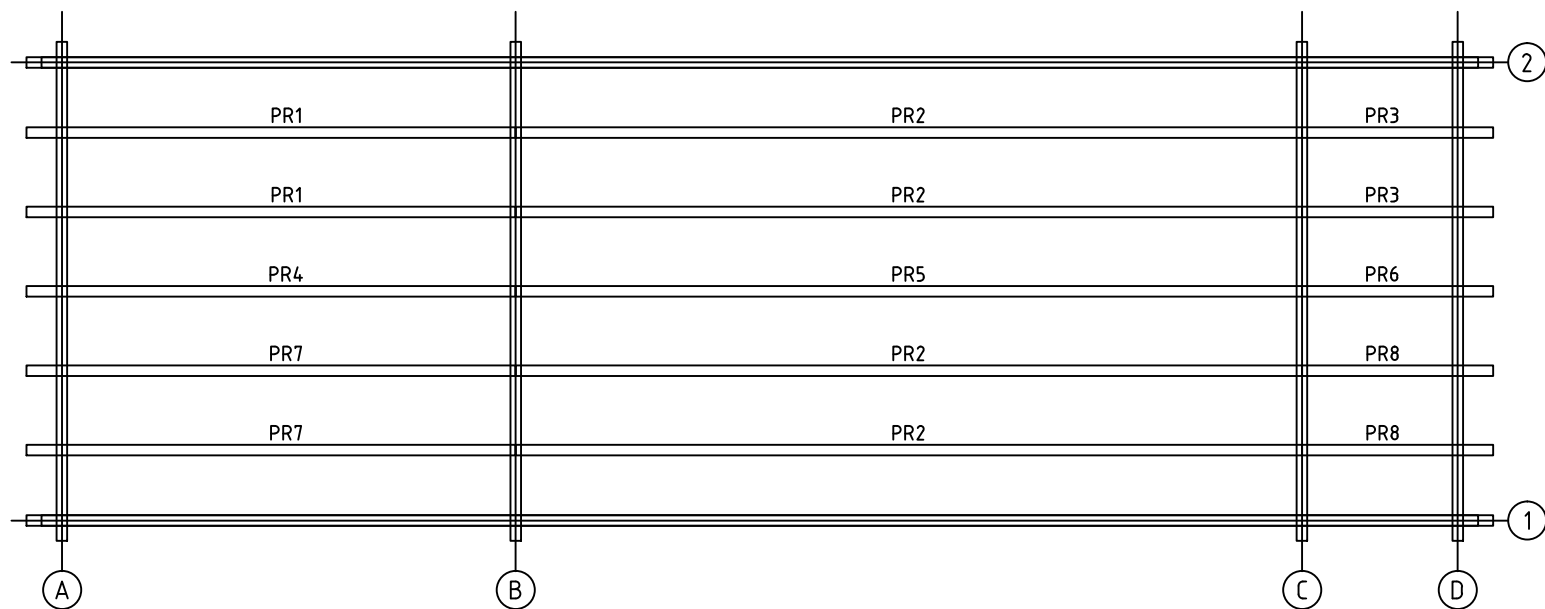


Nimi	DETLEF 70	Materjal	70x195
Joonis	ROOFBEAMS	Mõõtkava	1:50
Estonian Log Cabins OÜ		Leht	5
		Kuup.	18.02.2019

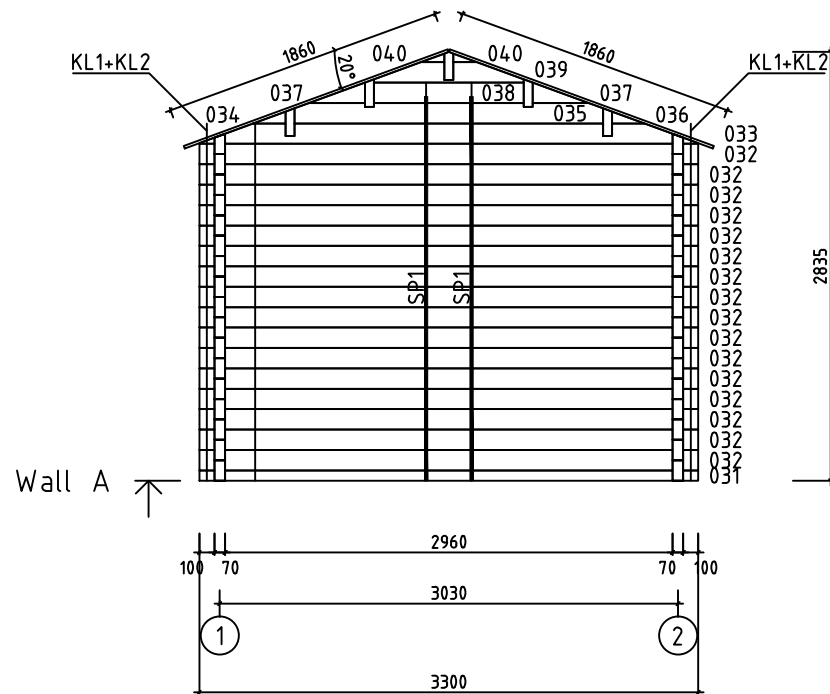






















Nimi	DETLEF 70	Materjal	70x135
Joonis	WALL A	Mõõtkava	1:50
Estonian Log Cabins OÜ	Leht 6	Kuup.	18.02.2019

















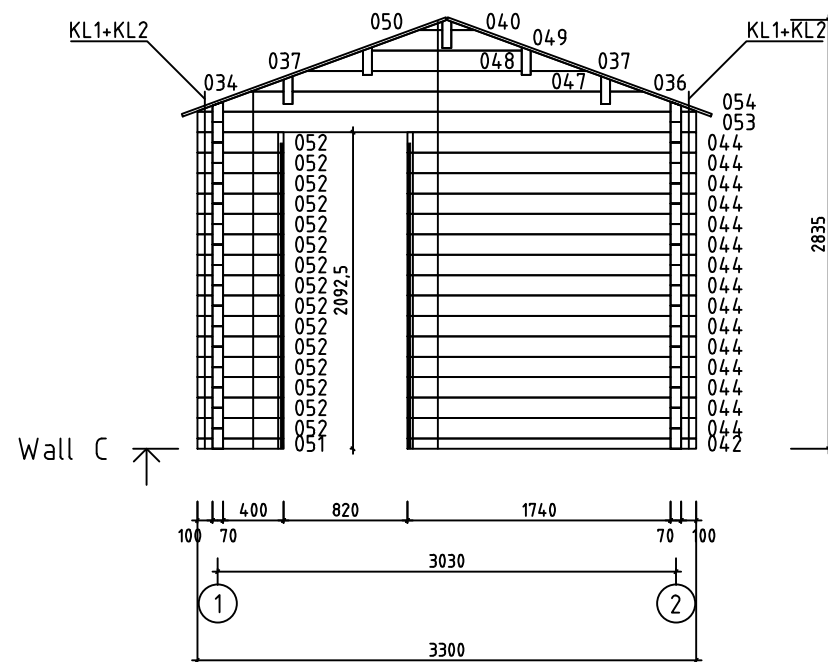













Nimi	DETLEF 70	Materjal	70x135
Joonis	WALL C	Mõõtkava	1:50
Estonian Log Cabins OÜ	Leht 8	Kuup.	18.02.2019

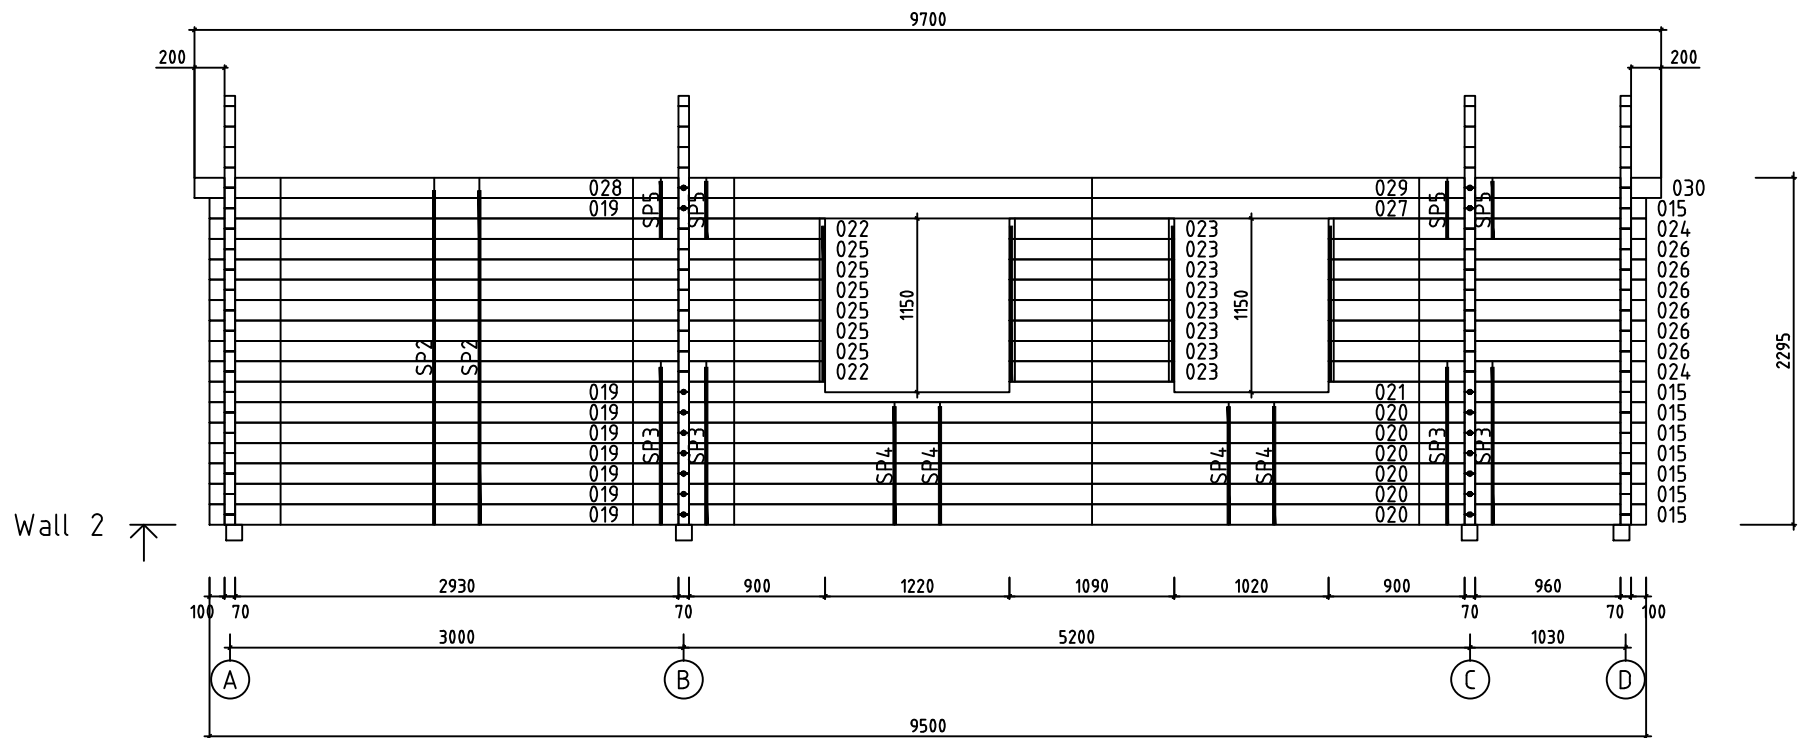

Nimi	DETLEF 70	Materjal	70x135
Joonis	WALL 2	Mõõtkava	1:50
Estonian Log Cabins OÜ		Leht	11
		Kuup.	18.02.2019

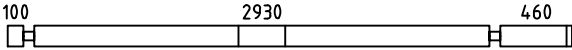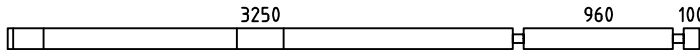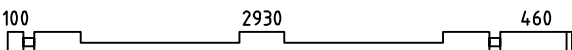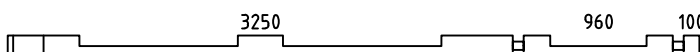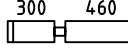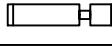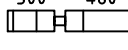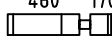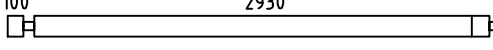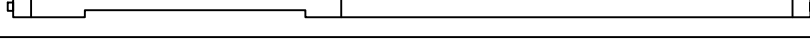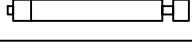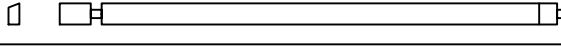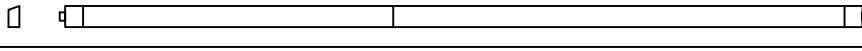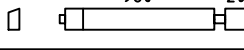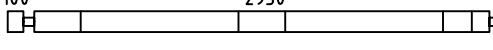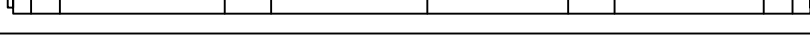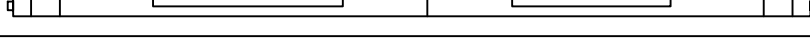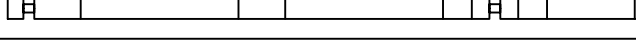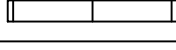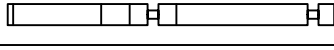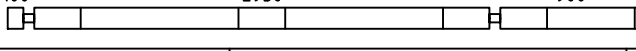Pos	Specification	PCS	Profile (mm)	L (mm)
001		6	70x135	3630
002		6	70x135	4450
003		1	70x135	3630
004		1	70x135	4450
005		8	70x135	470
006		16	70x135	290
007		7	70x135	830
008		8	70x135	460
009		7	70x135	700
010		8	70x135	340
011		1	70x135	830
012		1	70x135	700
013		1	70x135	3135
014		1	70x135	5200
015		9	70x135	1165
016		1	70x135	3235
017		1	70x135	5200
018		1	70x135	1265
019		8	70x135	3135
020		6	70x135	5200
021		1	70x135	5200
022		2	70x135	4070
023		8	70x135	1090
024		2	70x135	2100
025		6	70x135	4070
House DETLEF 70		Material	File DETLEF 70.dwg	Sheet 12

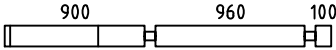 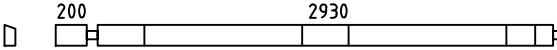 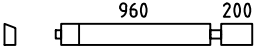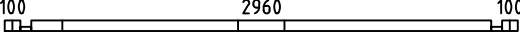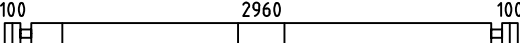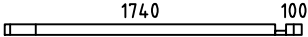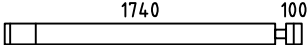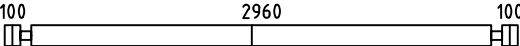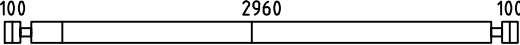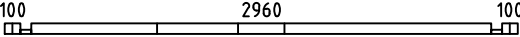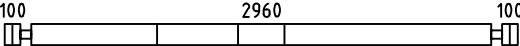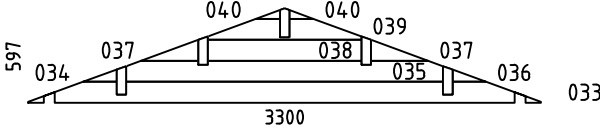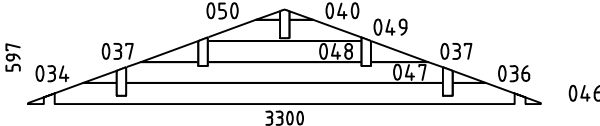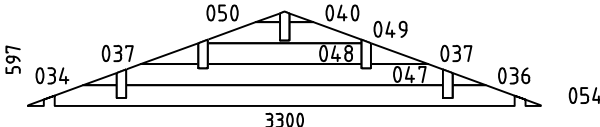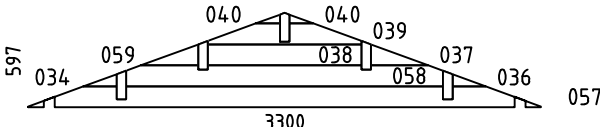Pos	Specification	PCS	Profile (mm)	L (mm)
026		6	70x135	2100
027		1	70x135	5200
028		1	70x135	3235
029		1	70x135	5200
030		1	70x135	1265
031		1	70x68	3300
032		16	70x135	3300
041		1	70x68	570
042		2	70x68	1910
043		15	70x135	570
044		30	70x135	1910
045		1	70x135	3300
051		1	70x68	570
052		15	70x135	570
053		1	70x135	3300
055		1	70x68	3300
056		16	70x135	3300
WA-1		1	70x597	3300
WB-1		1	70x597	3300
WC-1		1	70x597	3300
WD-1		1	70x597	3300
House DETLEF 70		Material		File DETLEF 70.dwg
				Sheet 13

     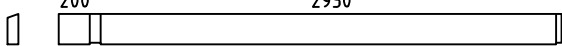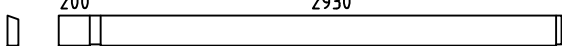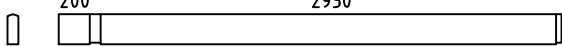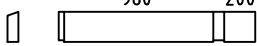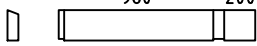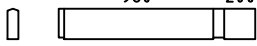Pos	Specification	PCS	Profile (mm)	L (mm)
IAR3	FLOORBEAMS IMPREGNATED 	2	105x105	5090
IAR1	FLOORBEAMS IMPREGNATED 	4	105x105	3080
IAR2	FLOORBEAMS IMPREGNATED 	2	105x105	2870
IAR4	FLOORBEAMS IMPREGNATED 	2	105x105	900
IAR6	FLOORBEAMS IMPREGNATED 	6	50x105	5090
IAR5	FLOORBEAMS IMPREGNATED 	6	50x105	2870
IAR7	FLOORBEAMS IMPREGNATED 	6	50x105	900
PR2	ROOFBEAMS 	4	70x195	5200
PR5	ROOFBEAMS 	1	70x195	5200
PR7	ROOFBEAMS 	2	70x195	3235
PR1	ROOFBEAMS 	2	70x195	3235
PR4	ROOFBEAMS 	1	70x195	3235
PR8	ROOFBEAMS 	2	70x195	1265
PR3	ROOFBEAMS 	2	70x195	1265
PR6	ROOFBEAMS 	1	70x195	1265
	ROOFBOARD	144	135x18	1860
	ASSEMBLING PROFILE 34x45	14		1020
	ASSEMBLING PROFILE 34x45	2		1960
	ASSEMBLING PROFILE 34x45	4		2020
SP1	WALL MOUNTING PEG	4	15x15	2540
SP2	WALL MOUNTING PEG	2	15x15	2210
SP3	WALL MOUNTING PEG	4	15x15	1040
SP4	WALL MOUNTING PEG	8	15x15	780
SP5	WALL MOUNTING PEG	8	15x15	380
	WALLBEAMS CONNECTING METAL 40x30 	22		
House DETLEF 70		Material		File DETLEF 70.dwg
				Sheet 14

Pos	Specification		PCS	Profile (mm)	L (mm)
KL1	SCREW JOINT M10		8		2000
KL2	SCREW JOINT M10		8		310
	NUT M10		8		
	WASHER D10		8		
	NUT M10		8		
	NUT M10		8		
	WINDOW 600x1100		1		
	WINDOW 1200x1100		1		
	WINDOW 1000x1100		5		
	DOOR 1400x2000		1		
	DOOR 800x2000		2		
	CORNER BRACKET 50x50x40		36		
	CORNER BRACKET 90x90x90		12		
	ANCHORING NAILS 4x40		472		
	NAILS FOR ROOF BOARDS 2x50		600		
	FRAME SCREW FOR WINDOWS/DOORS 6x70		52		
House DETLEF 70		Material	File DETLEF 70.dwg		Sheet 15