



<b>Bathroom</b>	<b>3,5</b>
<b>Bedroom 1</b>	<b>11,5</b>
<b>Bedroom 2</b>	<b>8,2</b>
<b>Diner</b>	<b>7,8</b>
<b>Entry</b>	<b>4,2</b>
<b>Hall</b>	<b>3,6</b>
<b>Kitchen</b>	<b>12,5</b>
<b>Lounge</b>	<b>22,6</b>
<b>WIC</b>	<b>4,4</b>



**78,3 m<sup>2</sup>**



**1F PLAN**



**White Log Cabin**  
 Proposed draft  
 25.01.2019  
 1:100

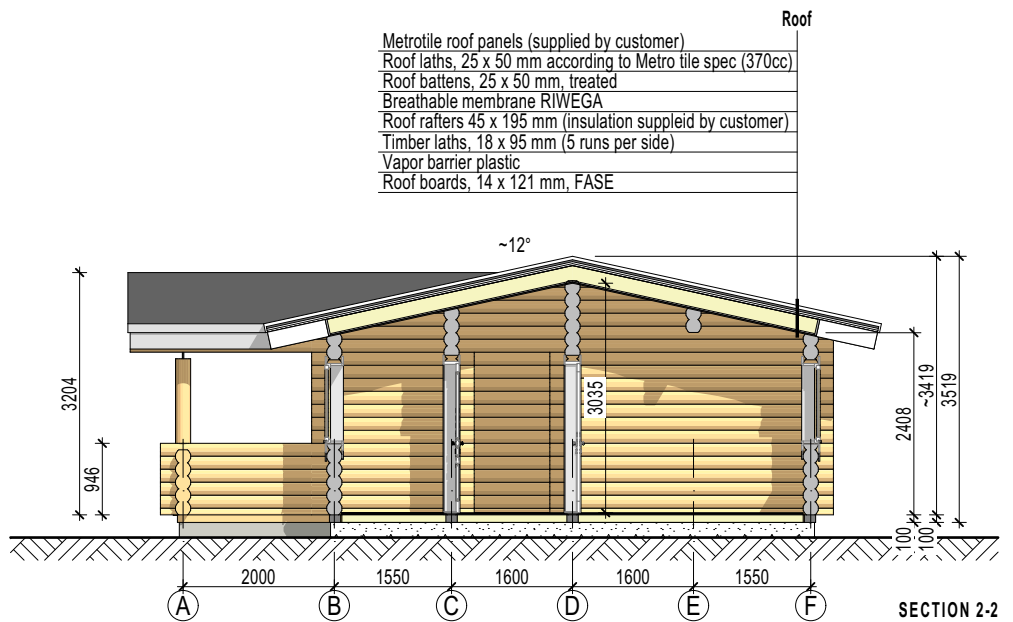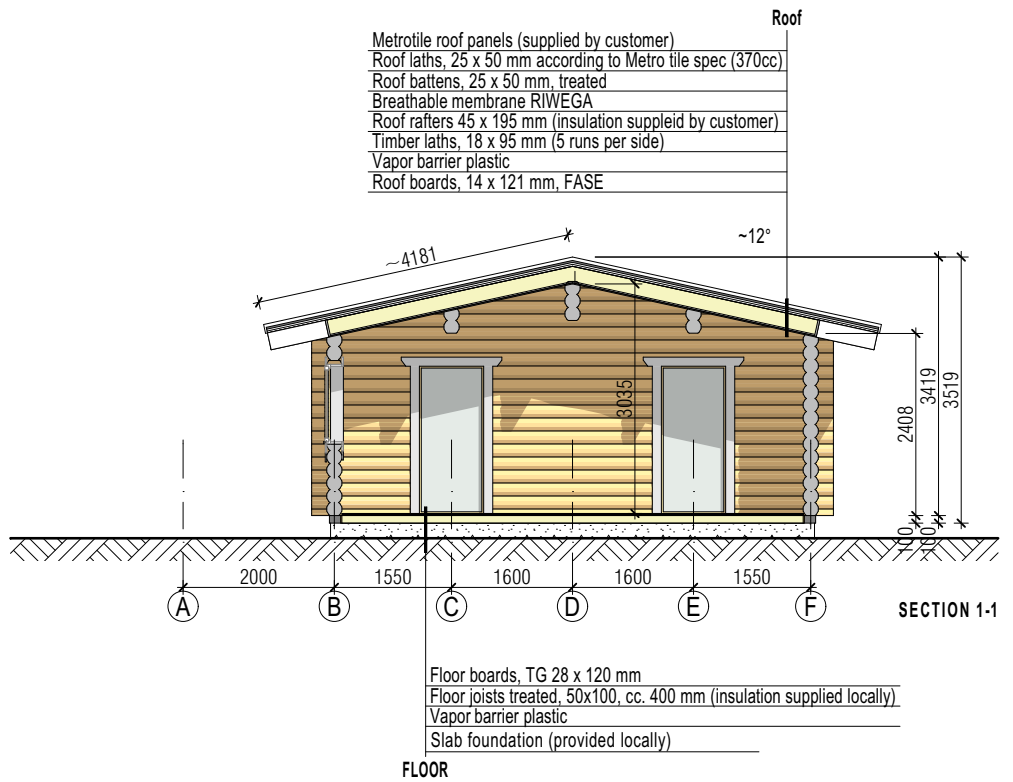

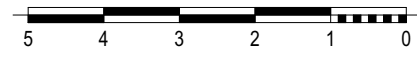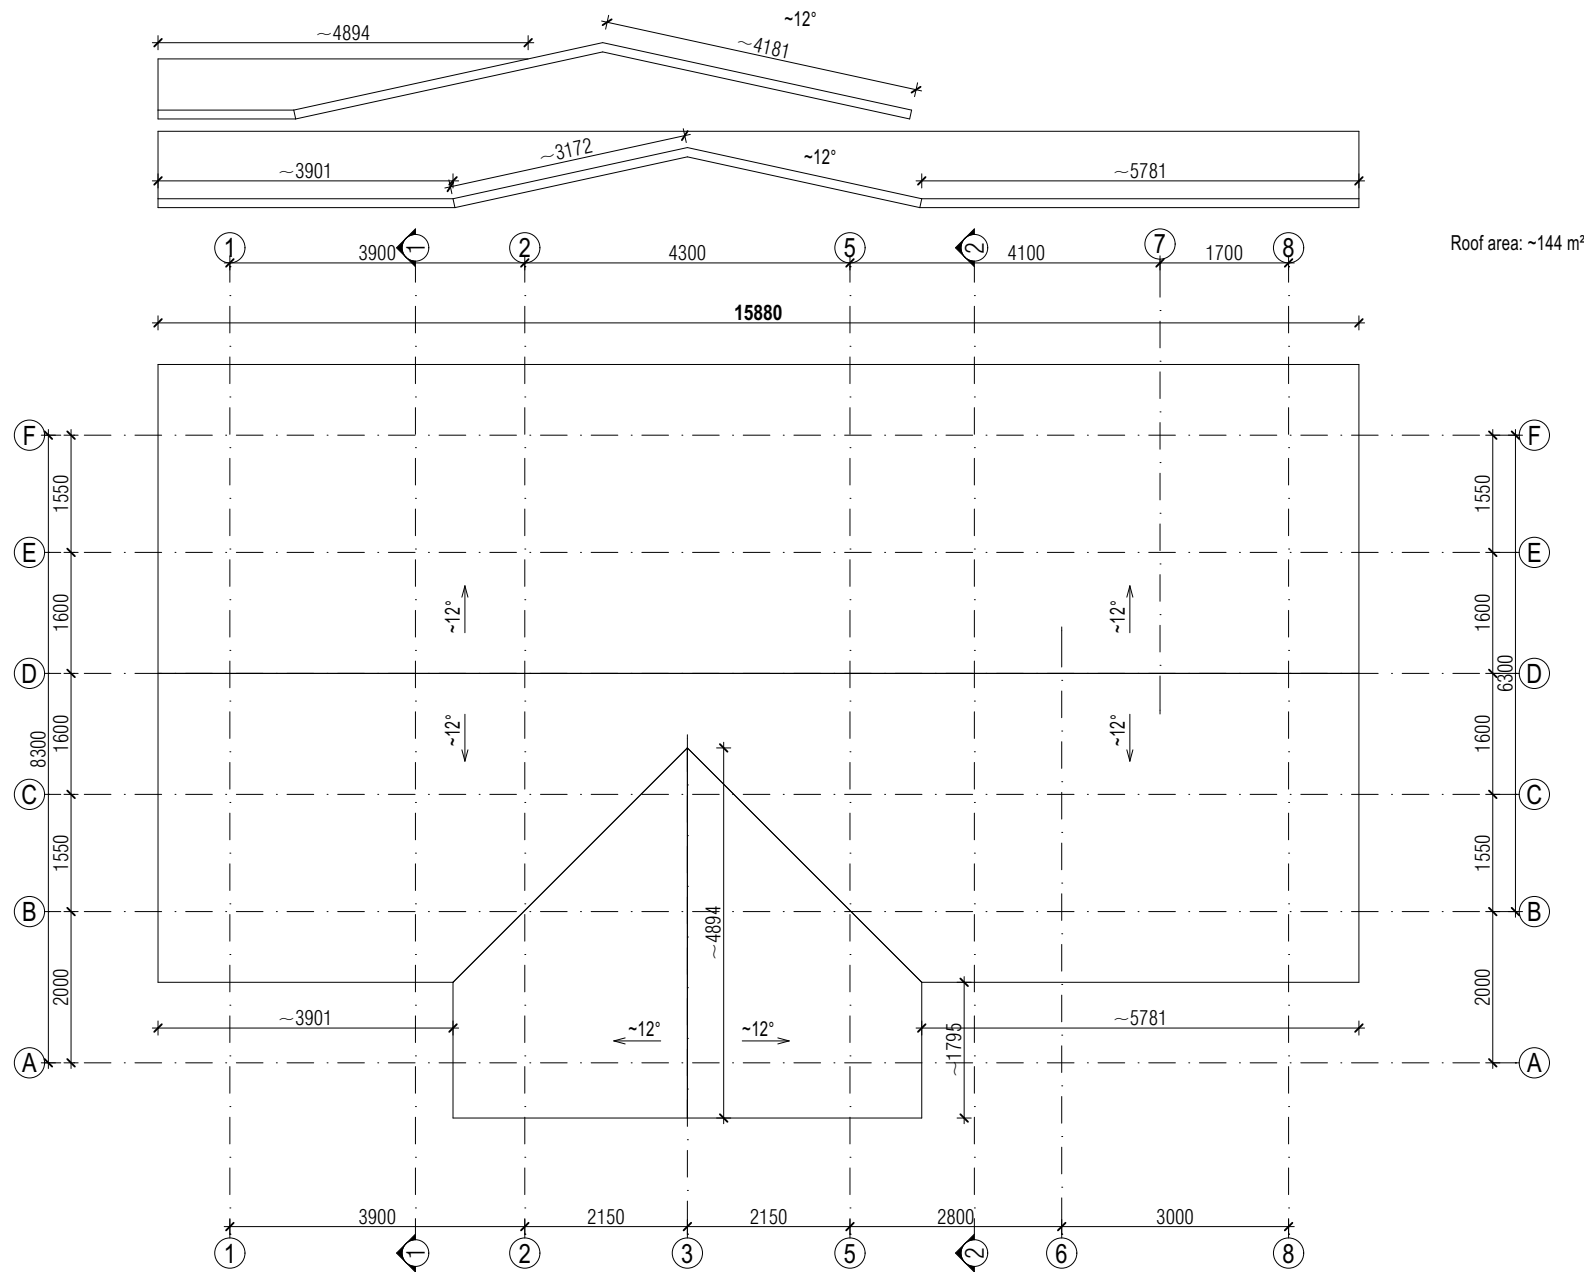

ROOF PLAN





White Log Cabin  
 Proposed draft  
 25.01.2019  
 1:100

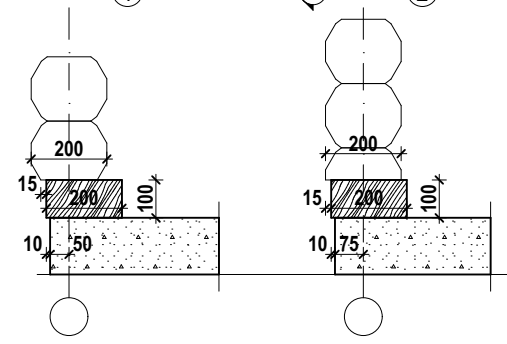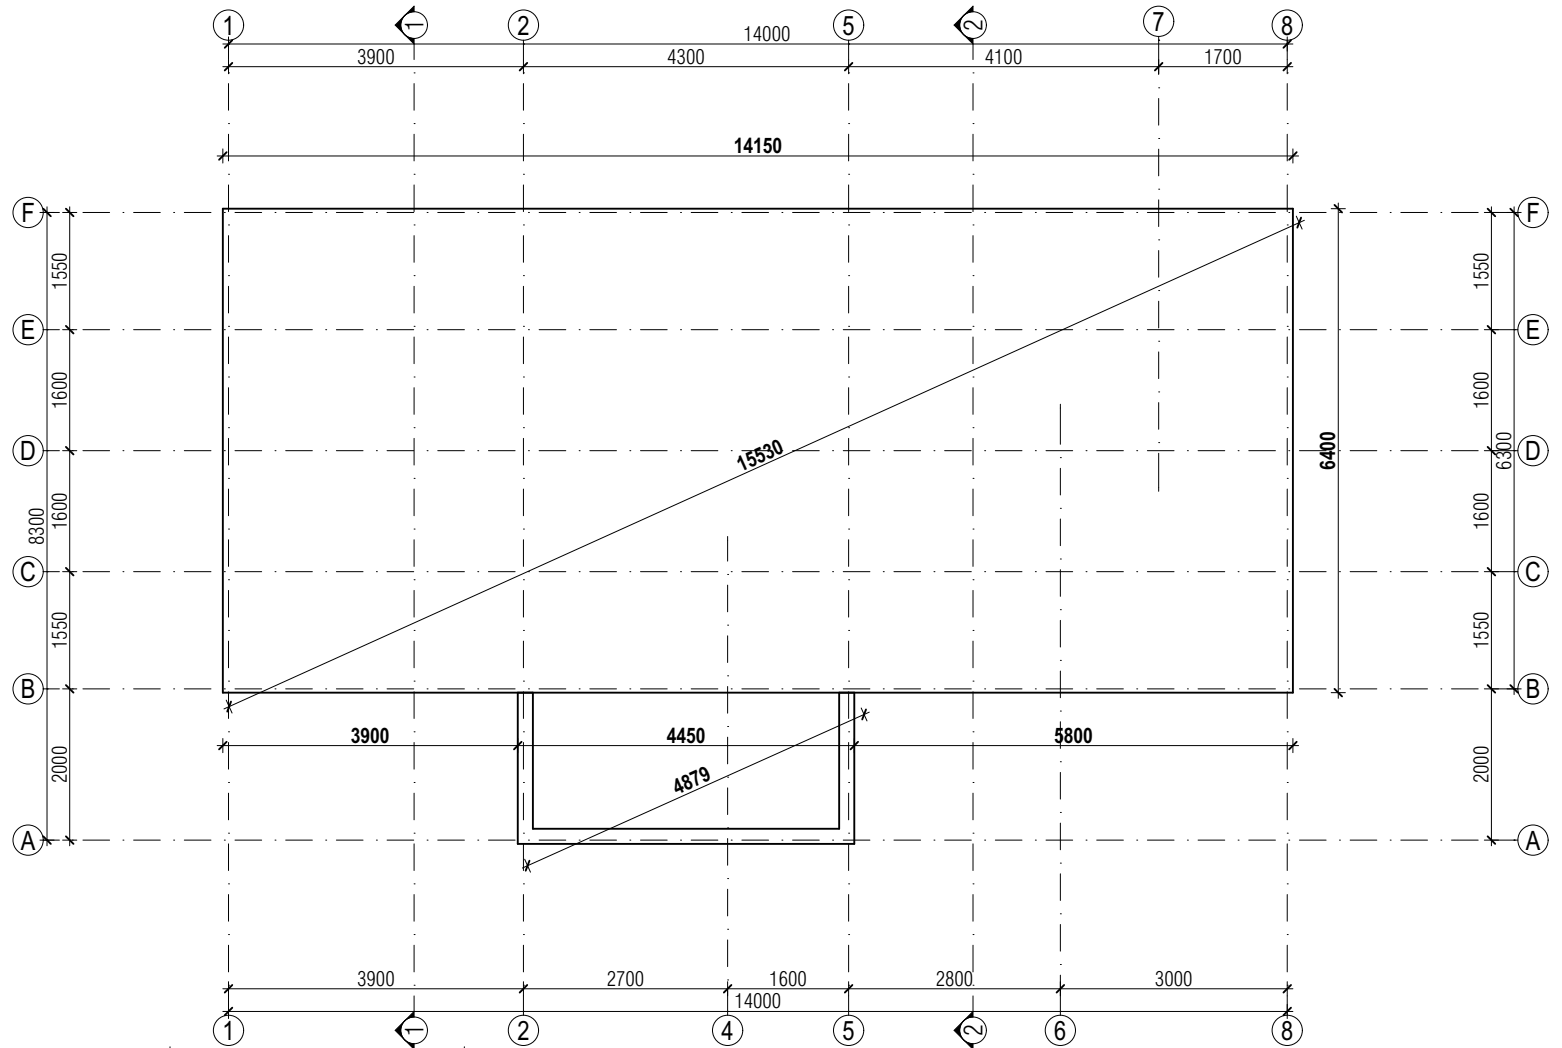





Rural Accommodations 


FOUNDATION PLAN

White Log Cabin  
Proposed draft  
25.01.2019  
1:100

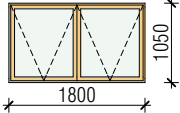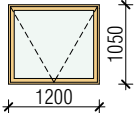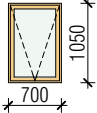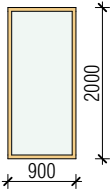WINDOW SCHEDULE				
Window ID	External View	Frame dimensions L x H	Quantity	Remarks
W-1		1800×1050	3	
W-2		1200×1050	2	
W-3		700×1050	1	
W-4		900×2000	2	
			<b>8</b>	

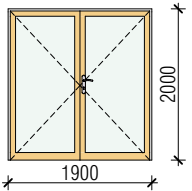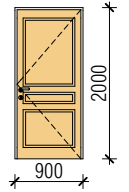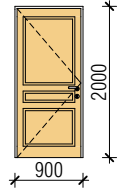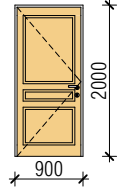

INTERNAL DOOR SCHEDULE				
Door ID	View from Opening Side	Frame dimensions L x H	Quantity	Remarks
D-1		1900×2000	1	
D-2p		900×2000	1	
D-2v		900×2000	2	
D-3v WC		900×2000	1	

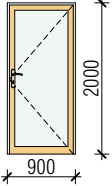EXTERNAL DOOR SCHEDULE				
Door ID	External View	Frame dimensions L x H	Quantity	Remarks
ExD-1p		900×2000	2	