


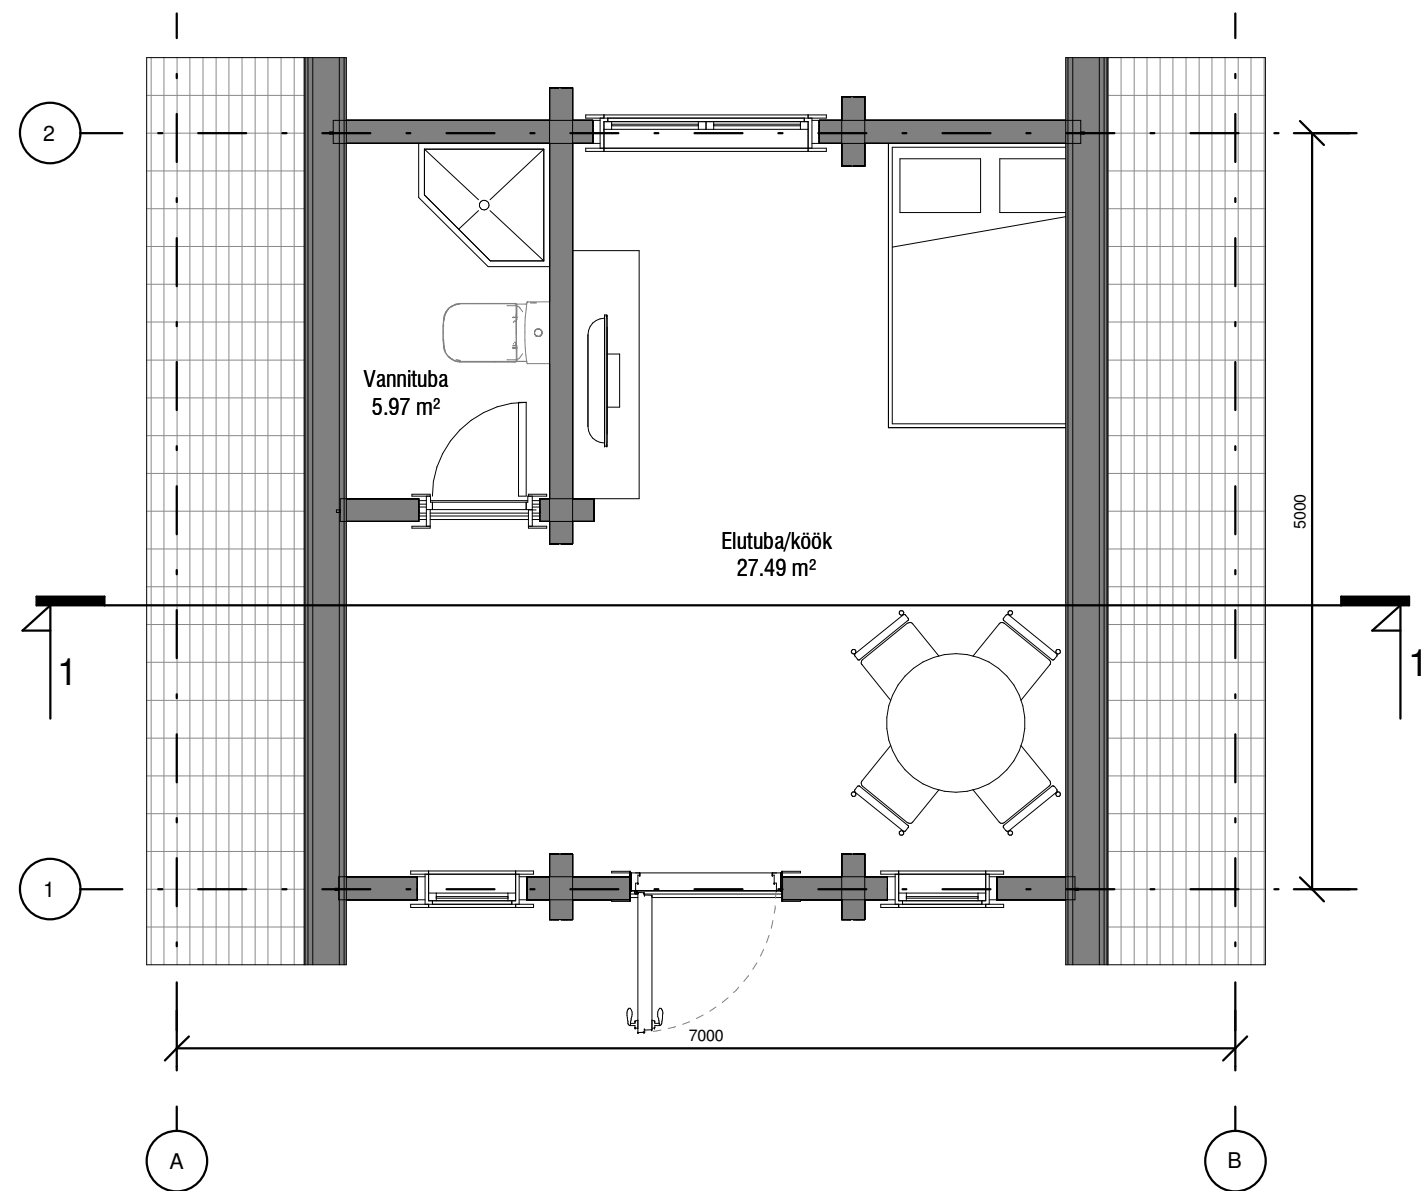

Room Schedule		
Name	Area	Volume
Elutuba/köök	27.49 m ²	52.96 m ³
Vannituba	5.97 m ²	9.78 m ³
	33.46 m ²	62.73 m ³

Window Schedule	
Type	Count
600x2000mm Katuseaken	2
700x2000mm	2
1500x2000mm	1
	5

Door Schedule		
Type	Count	Function
SU 800x2000mm	1	Interior
VU 1000x2100mm	1	Exterior
	2	