


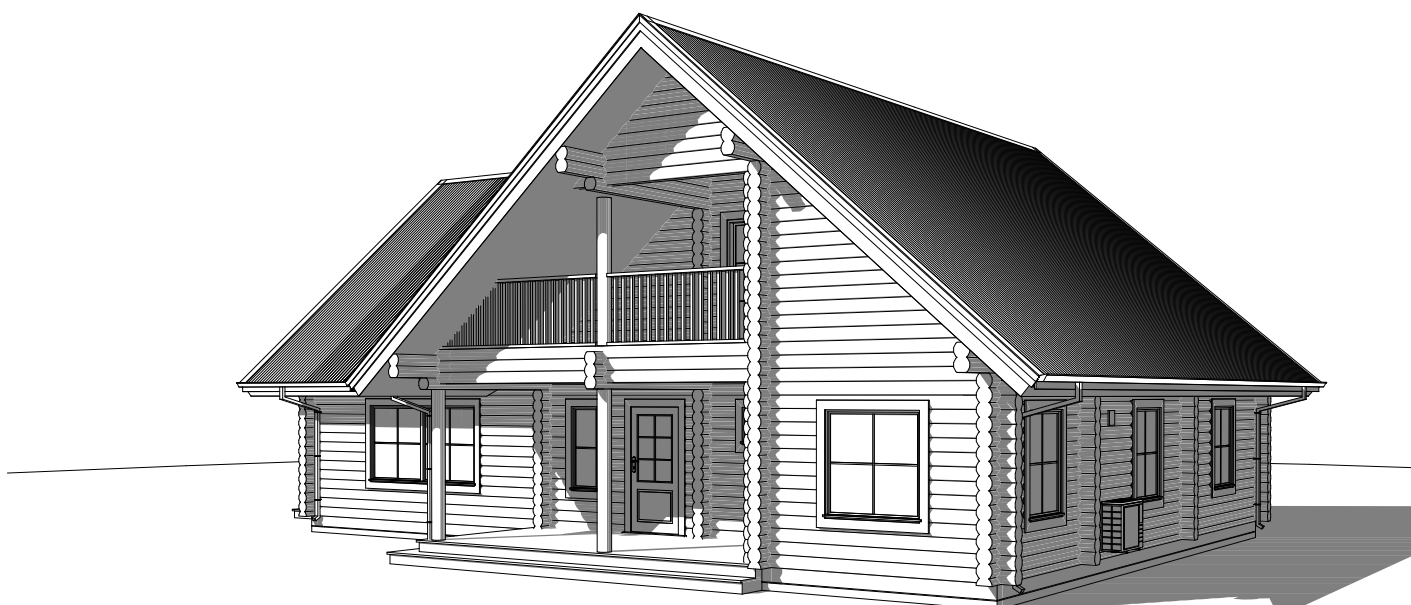


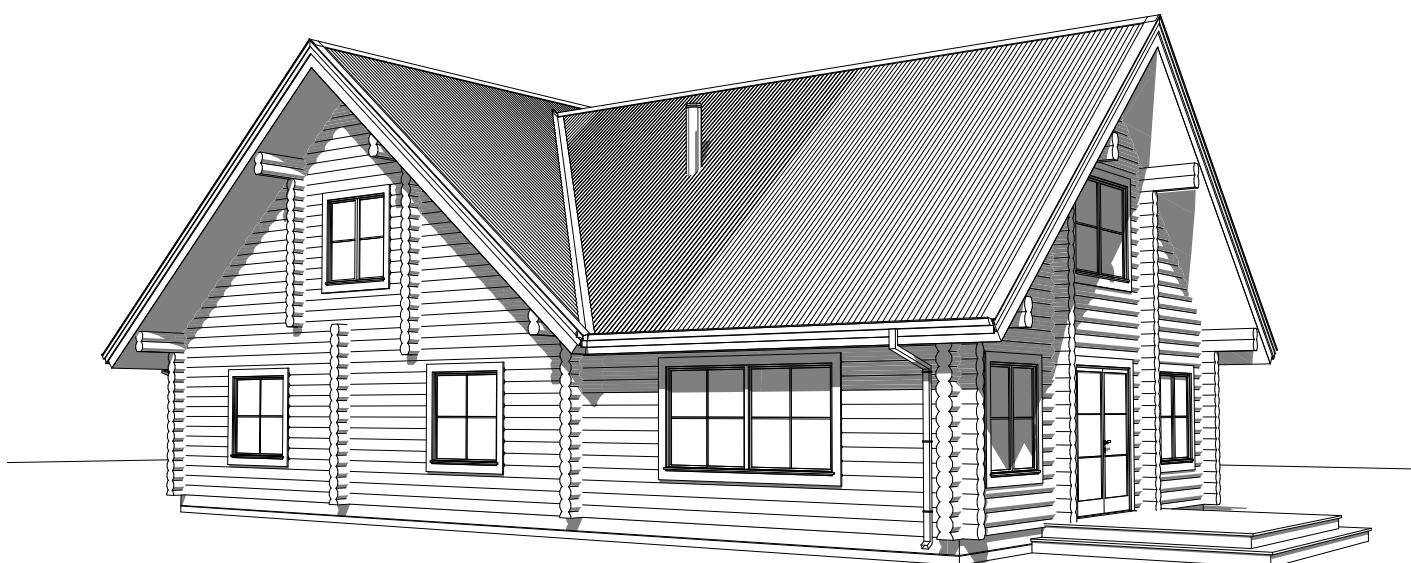

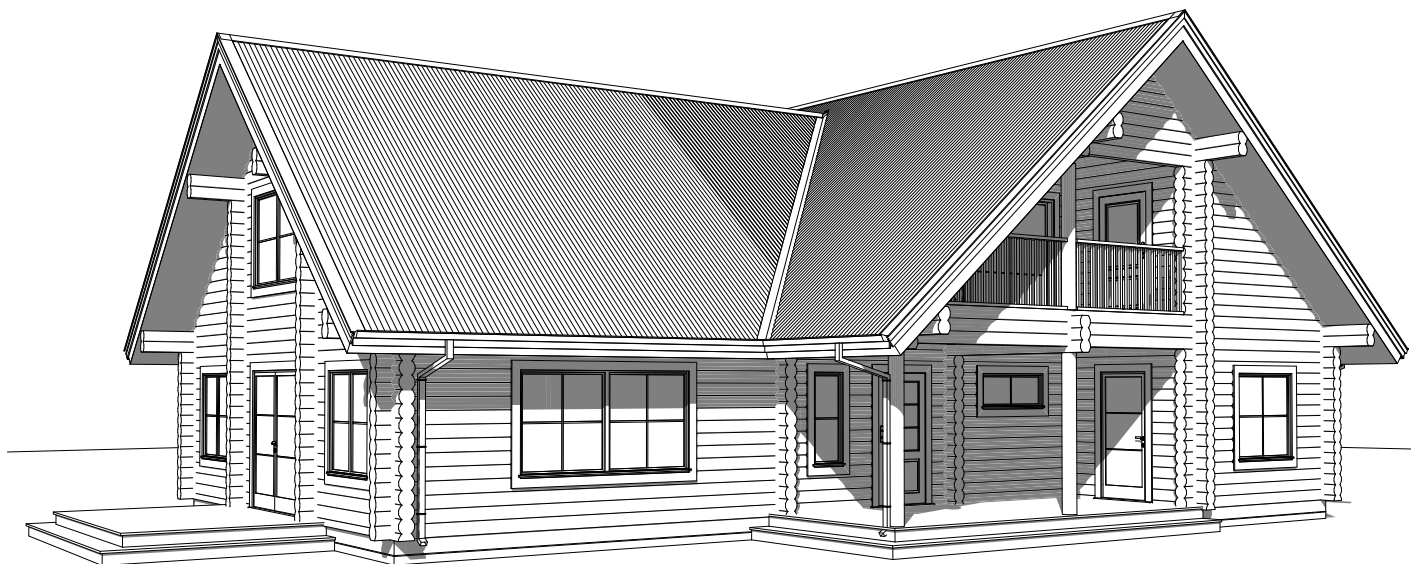


View from South - East

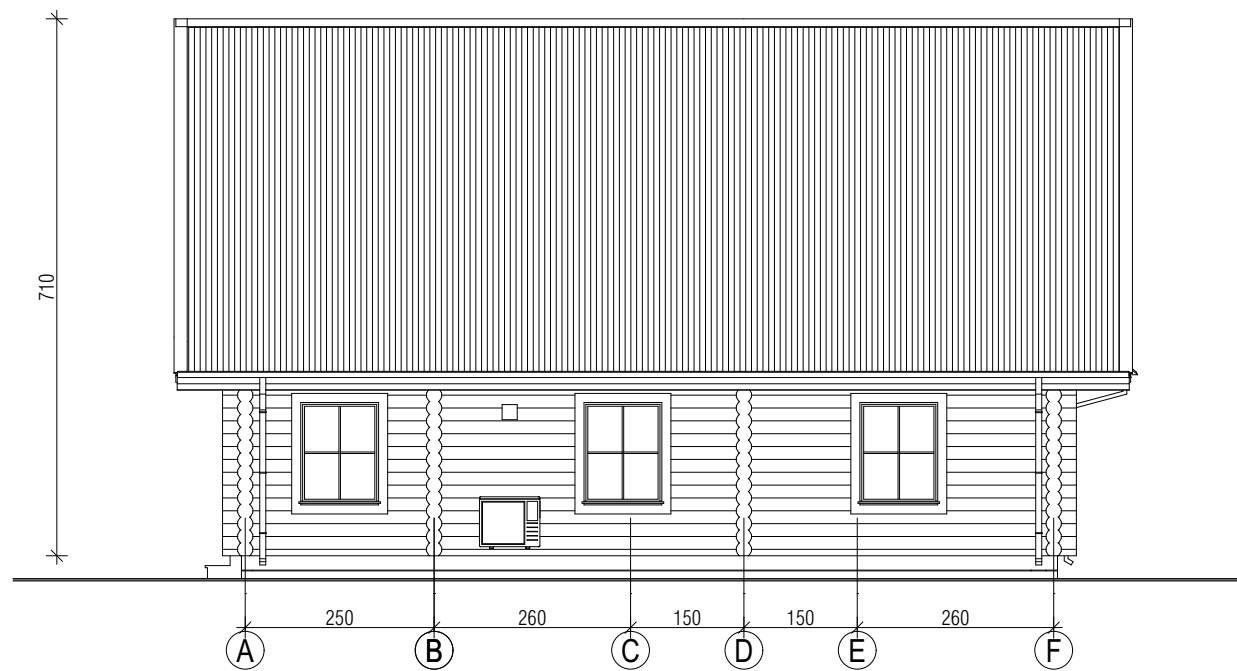

View from South - West




View from North - East

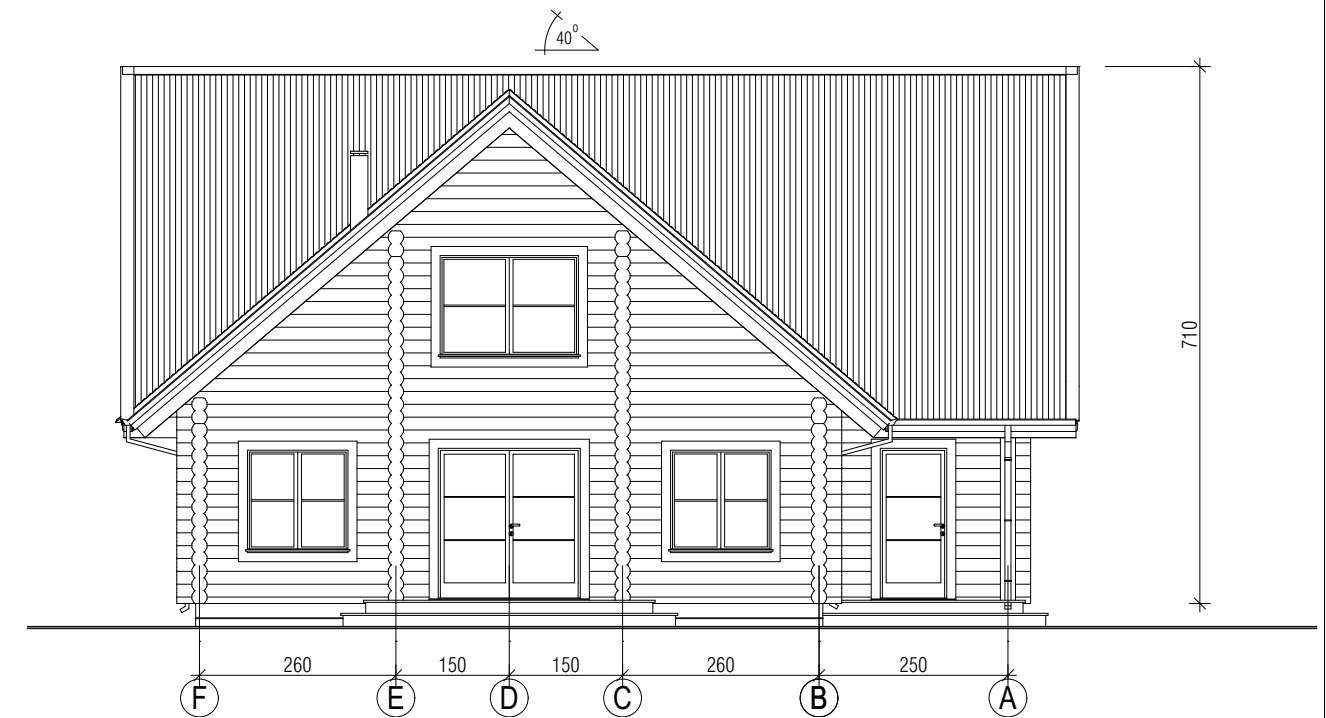

View from North - West




Object	Log house "IVO"		20.06.2014
Drawing	Elevations		M 1/100
Betooni 9, 51014, Tartu, Estonia Tel +(372) 55 609339 www.estonianlogcabins.com			

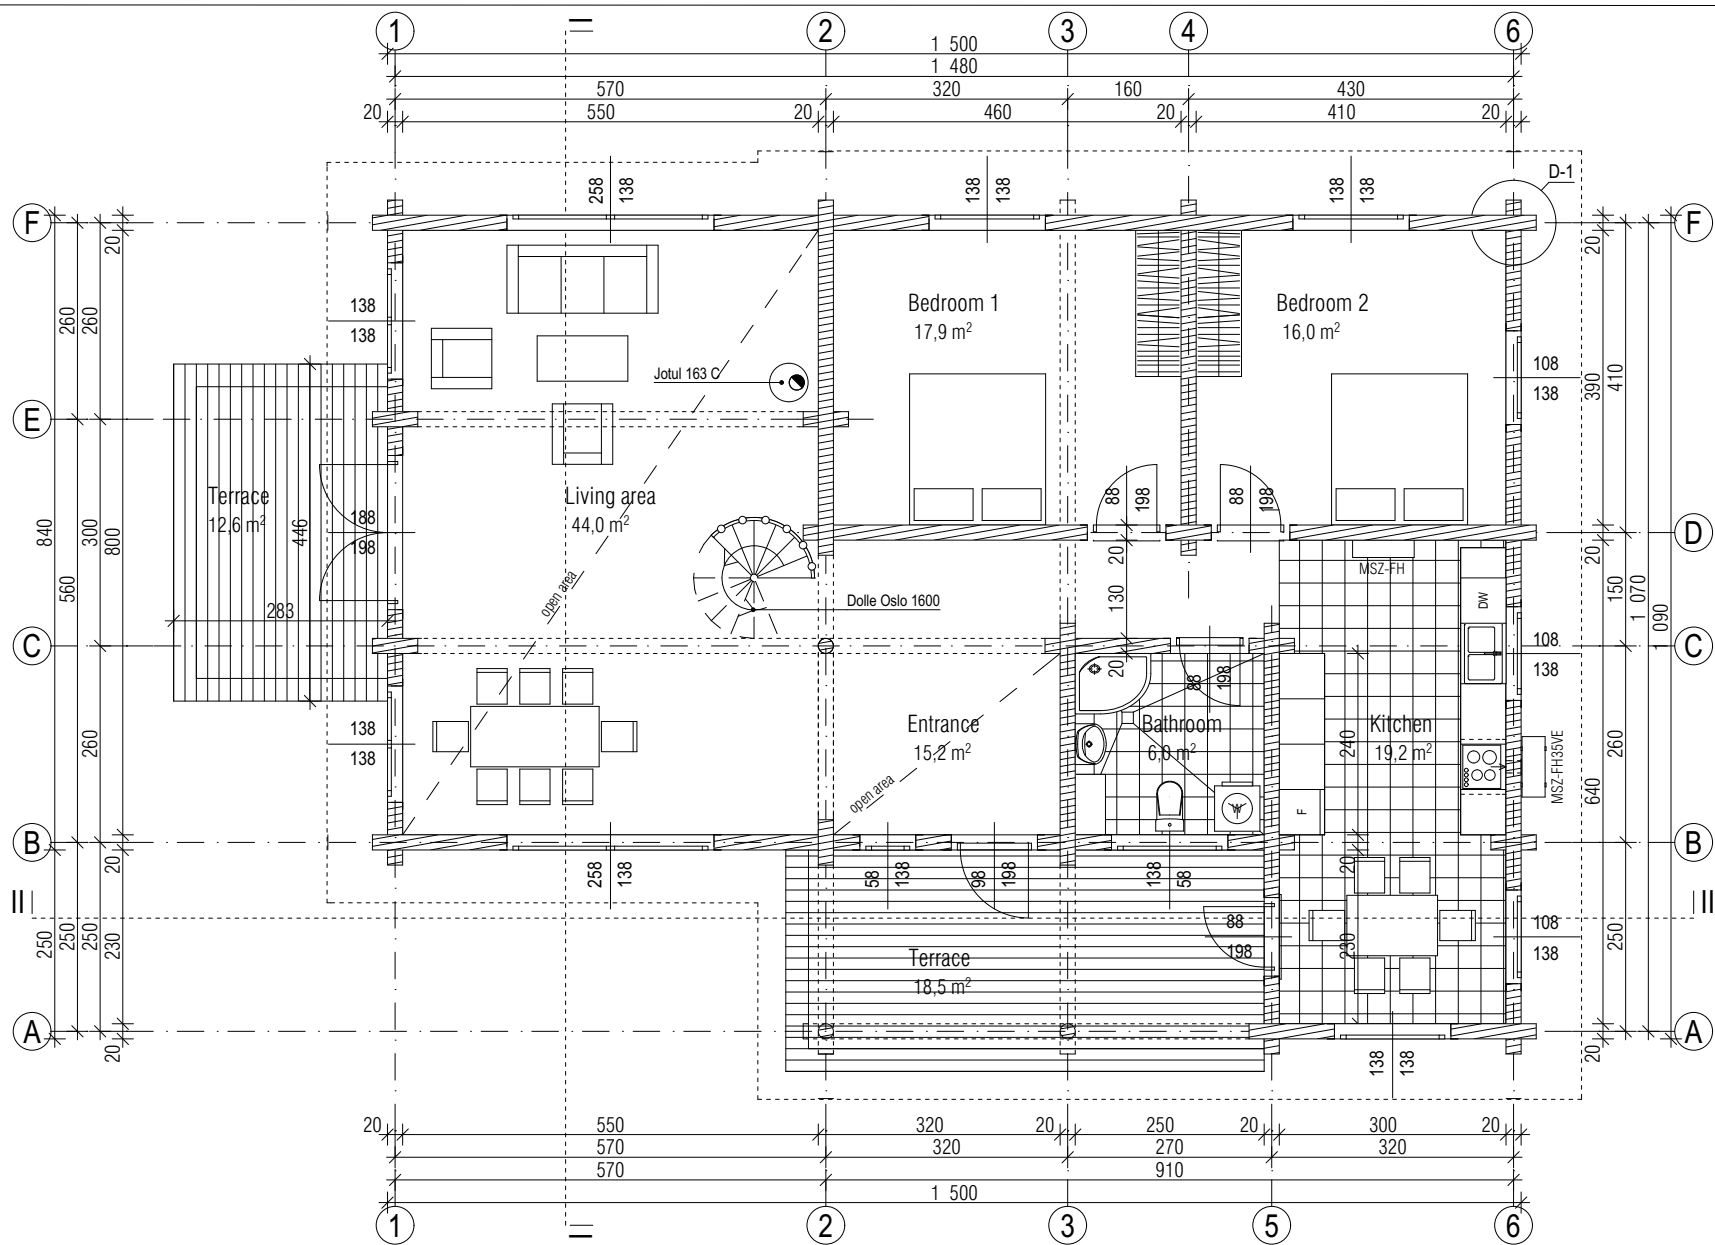

101 Entrance	15,21
102 Living area	44,00
103 Kitchen	19,20
104 Bathroom	6,00
105 Bedroom 1	17,94
106 Bedroom 2	15,99
107 Terrace 1	18,55
108 Terrace 2	12,62
	149,51 m ²




Object	Log house "IVO"	20.06.2014
Drawing	Ground floor plan	M 1/100
Betooni 9, 51014, Tartu, Estonia Tel +(372) 55 609339 www.estonianlogcabins.com		

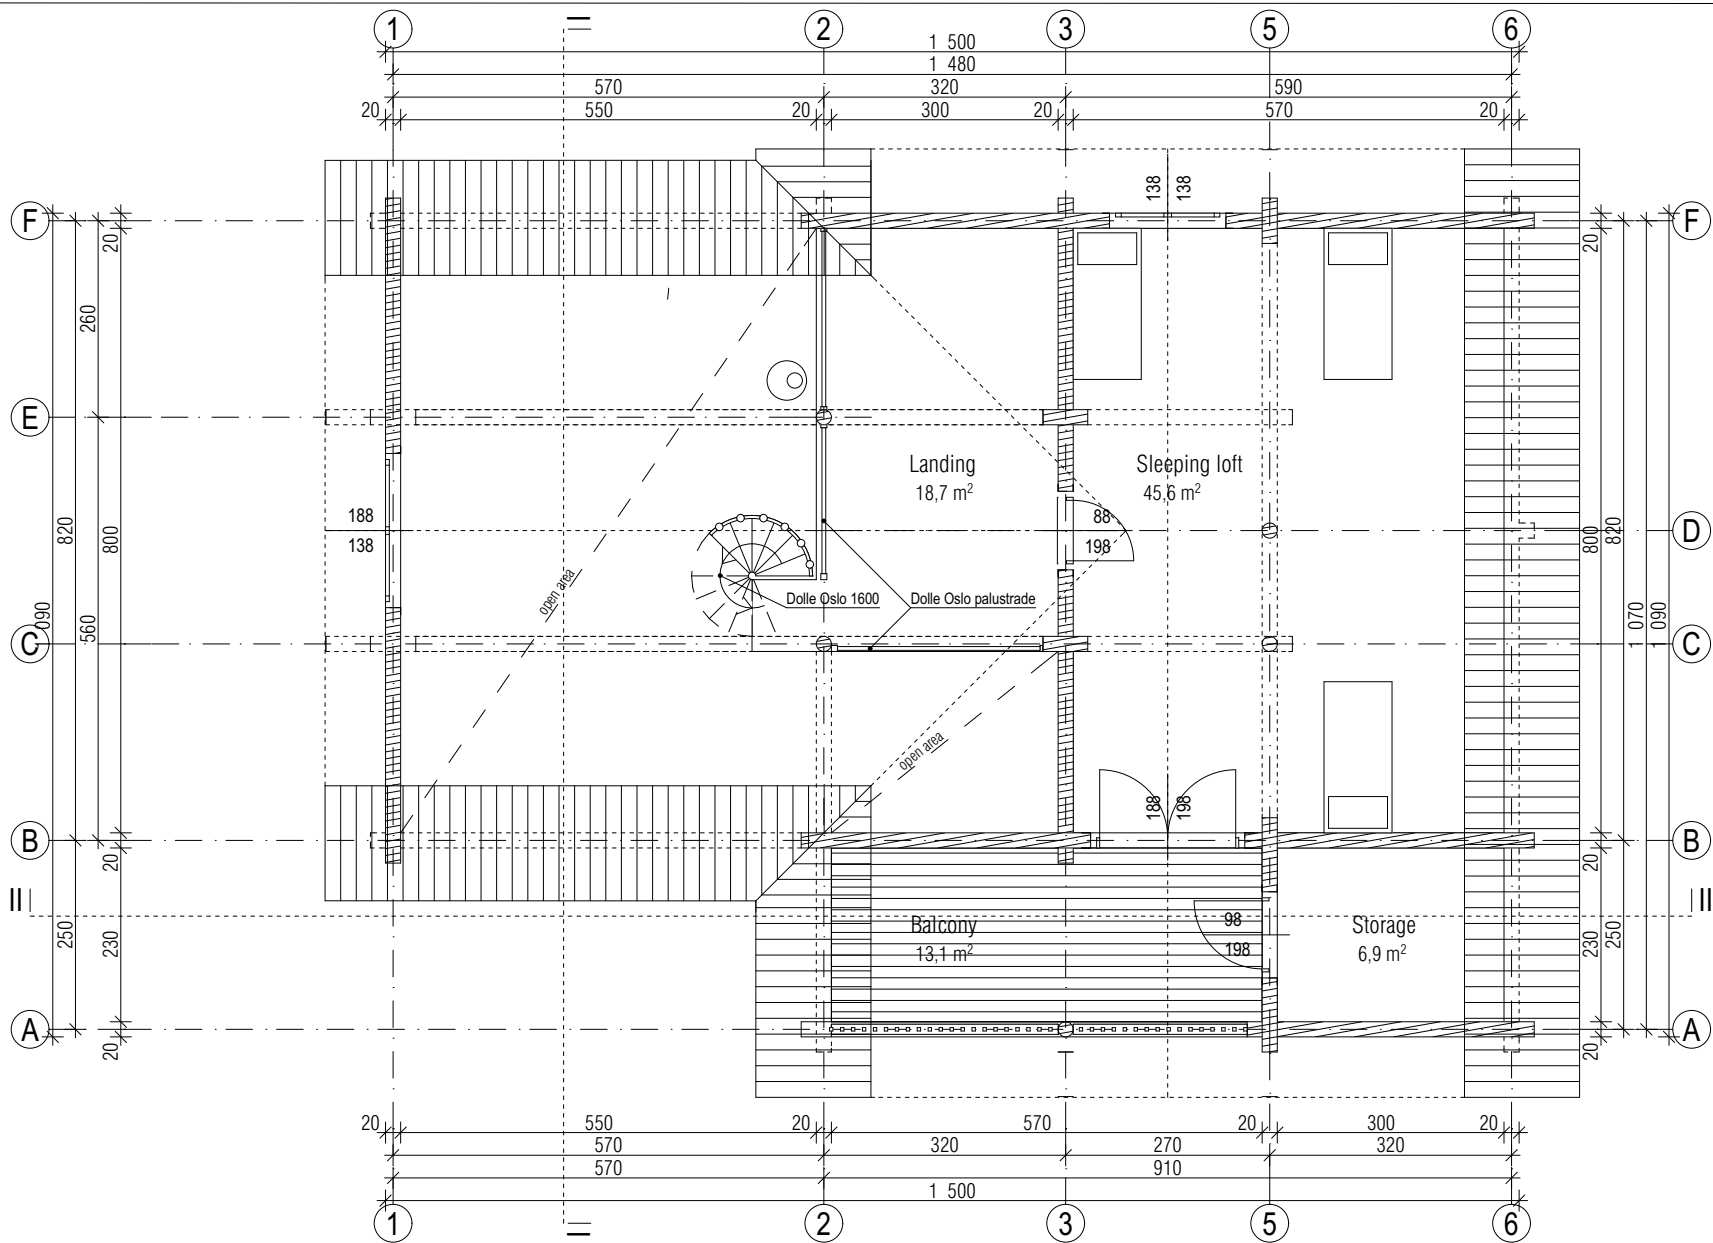

201 Landing	18,73
202 Sleeping	45,60
203 Storage	6,90
204 Balcony	13,11
	84,34 m ²



Object	Log house "IVO"	20.06.2014
Drawing	First floor plan	M 1/100
Betooni 9, 51014, Tartu, Estonia Tel + (372) 55 609339 www.estonianlogcabins.com		

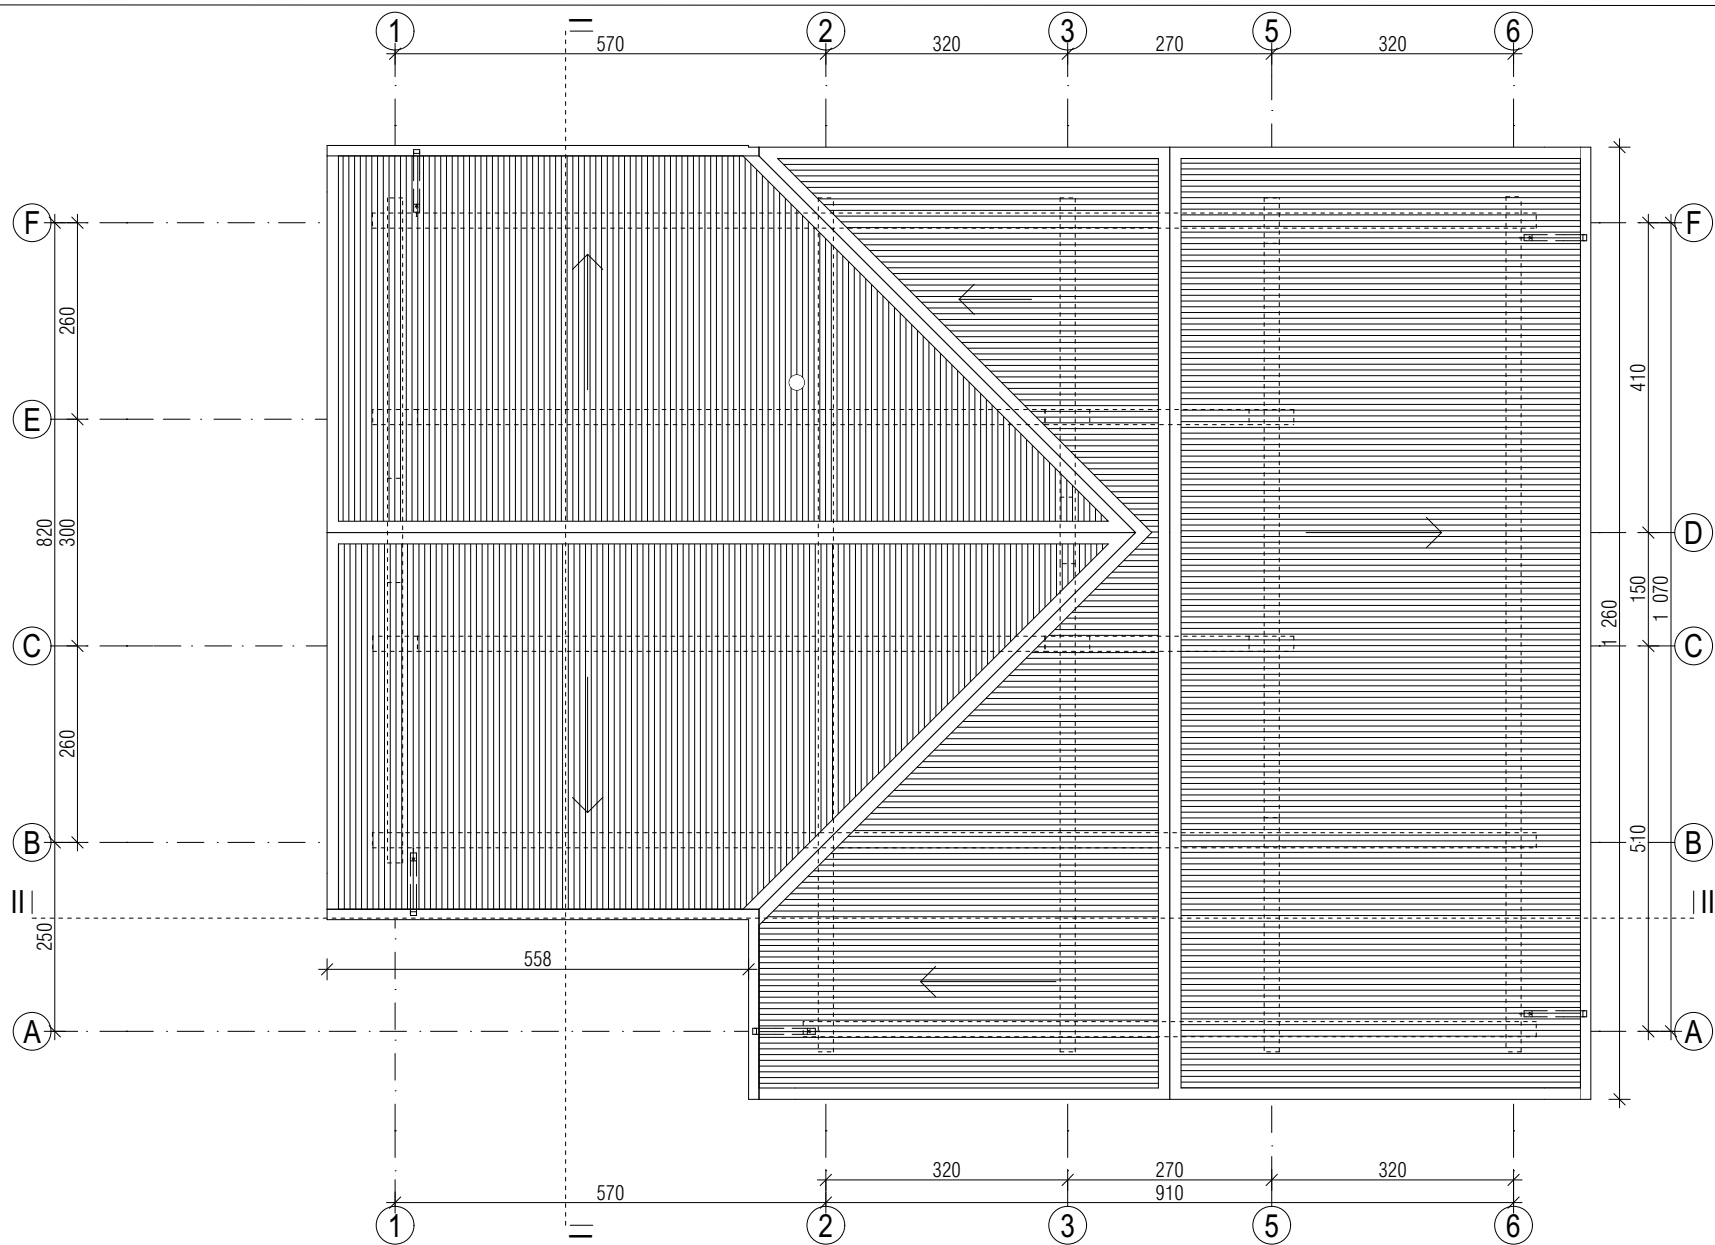

Object	Log house "IVO"		20.06.2014
Drawing	Roof plan		M 1/100
Betooni 9, 51014, Tartu, Estonia Tel +(372) 55 609339 www.estonianlogcabins.com			

Roof covering - "Ruukki" Monterrey Standard tile effect steel roof	
Laths for roof covering	28 * 95 mm, cc ~350mm
Laths for roof ventilation	35 * 50mm
Wind and rainwater protective material	
Paneling - above eaves	14 mm
Rafters - visible	45 * 190mm, cc ~600mm

Roof covering - "Ruukki" Monterrey Standard tile effect steel roof	
Laths for roof covering	28 * 95 mm, cc ~350mm
Laths for roof ventilation	35 * 50mm
Wind and rainwater protective material	
Rafters / insulation between rafters	45 * 190mm, cc ~600mm
Vapour barrier	
Ceiling paneling	14 mm




Floor boards	28 * 95 mm
Floor joists / insulation	45 * 95mm, cc 600 mm
Paneling	14 mm
Floor beams - visible	170 * 200mm, cc ~800mm

Roof covering - "Ruukki" Monterrey Standard tile effect steel roof	
Laths for roof covering (metallic sheet)	28 * 95 mm, cc ~350mm
Laths for ventilation	35 * 50mm
Wind and rainwater protective material	
Rafters / insulation between rafters	45 * 190mm, cc ~600mm
Vapour barrier	
Ceiling paneling	14 mm

Ceramic tiles	... mm
Concrete	... mm
Insulation	... mm
Concrete slab	

Floor boards (Spruce)	28 * 95 mm
Floor joists / insulation between joists	45 * 95mm, cc 600 mm
Paneling	14 mm
Floor beams (visible)	170 * 200mm, cc ~800mm

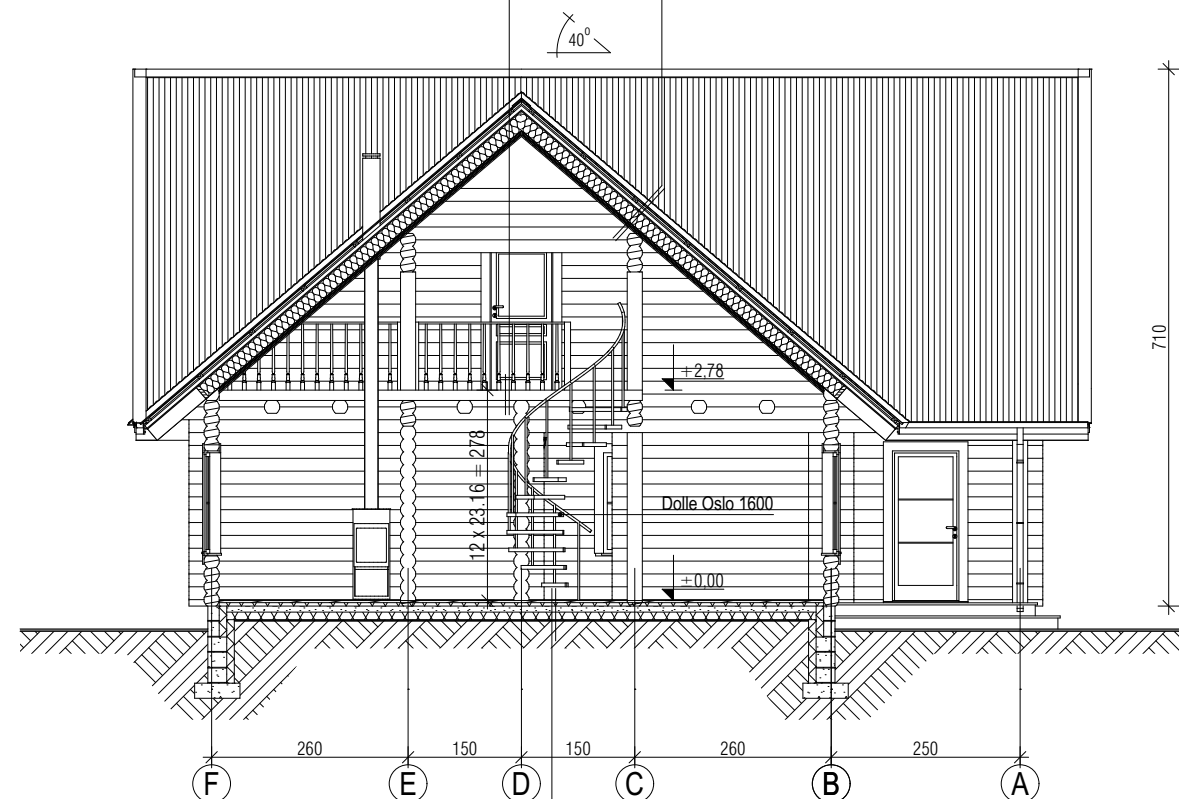

Floor boards	28 * 95 mm
Vapour barrier	
Floor joists / insulation	45 * 95 mm, cc 600 mm
Concrete slab	



Object	Log house "IVO"		20.06.2014
Drawing	Section I - I, Section II - II		M 1/100
Betooni 9, 51014, Tartu, Estonia Tel +(372) 55 609339 www.estonianlogcabins.com			