






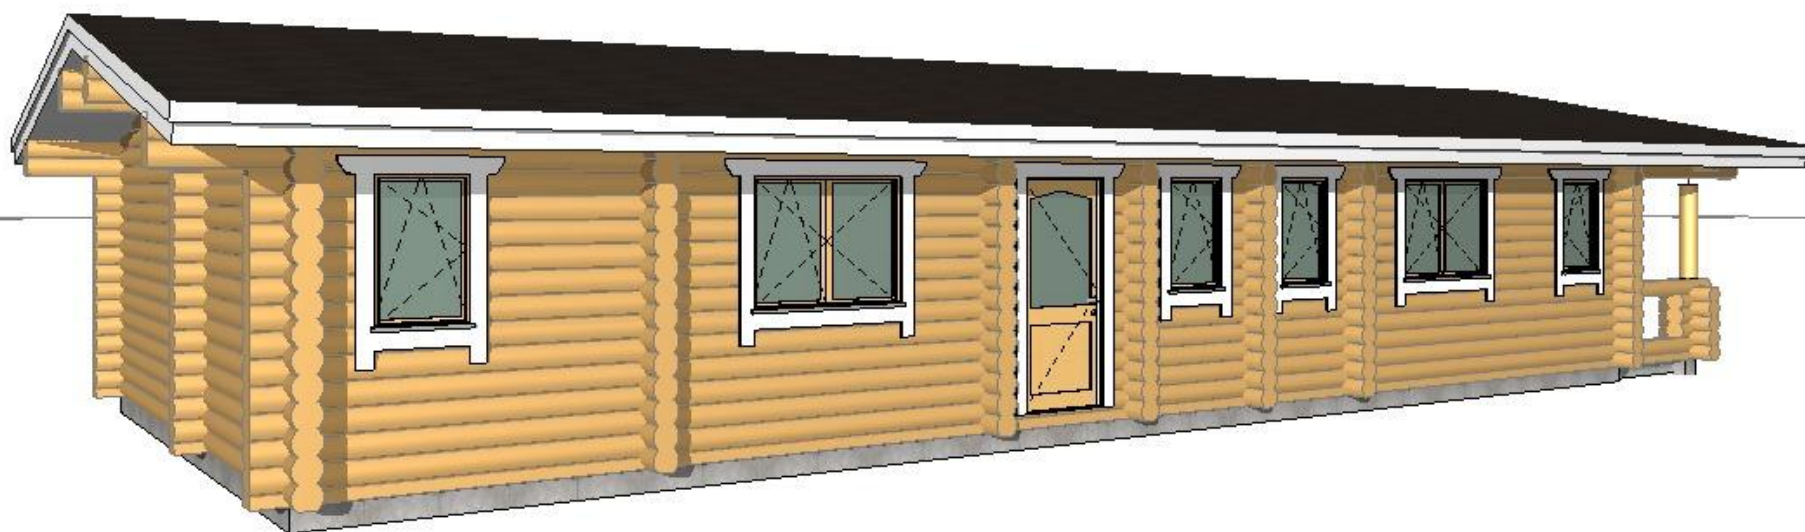


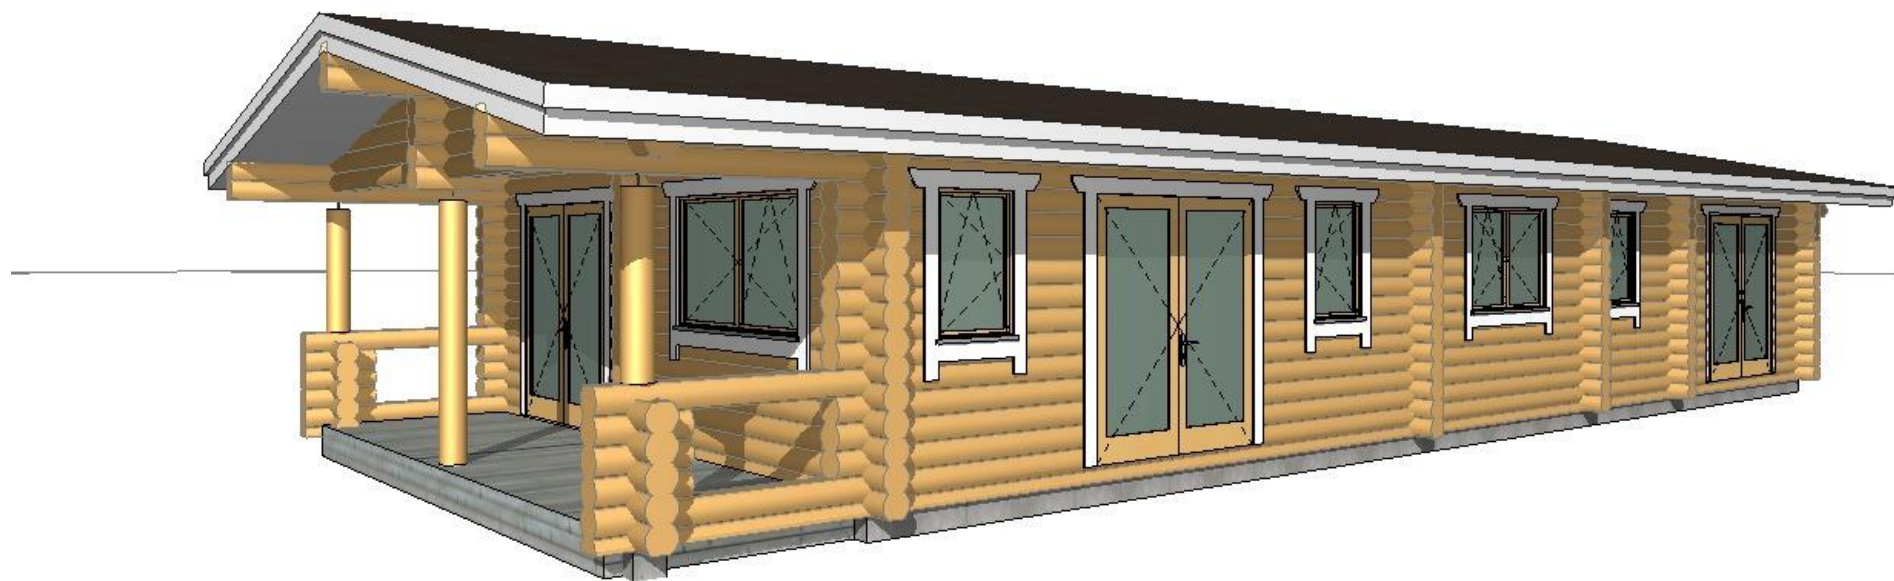







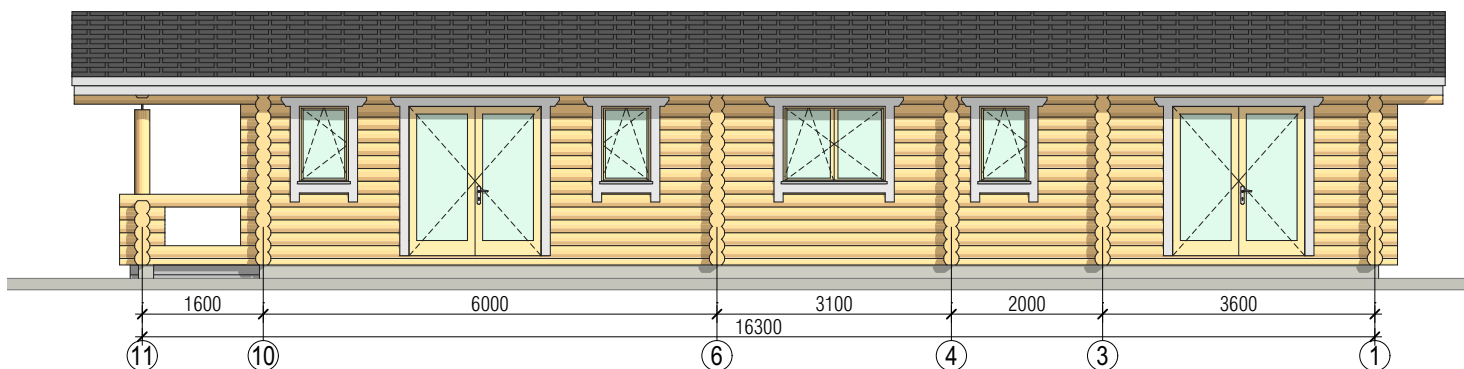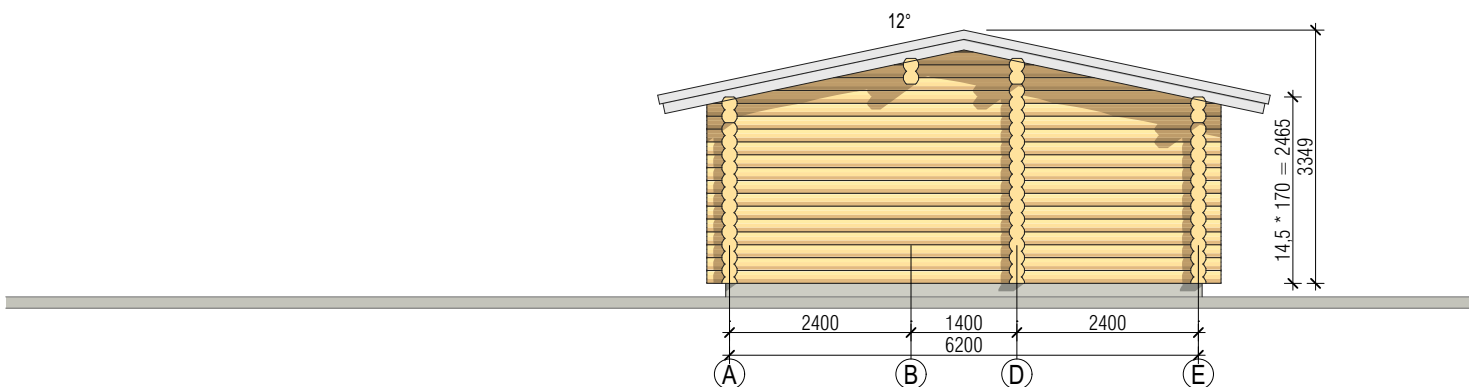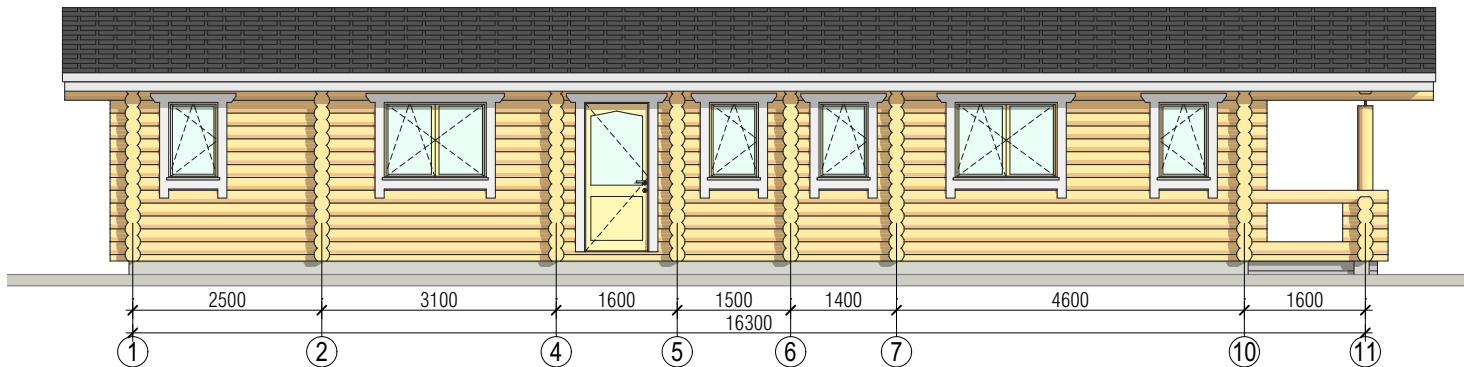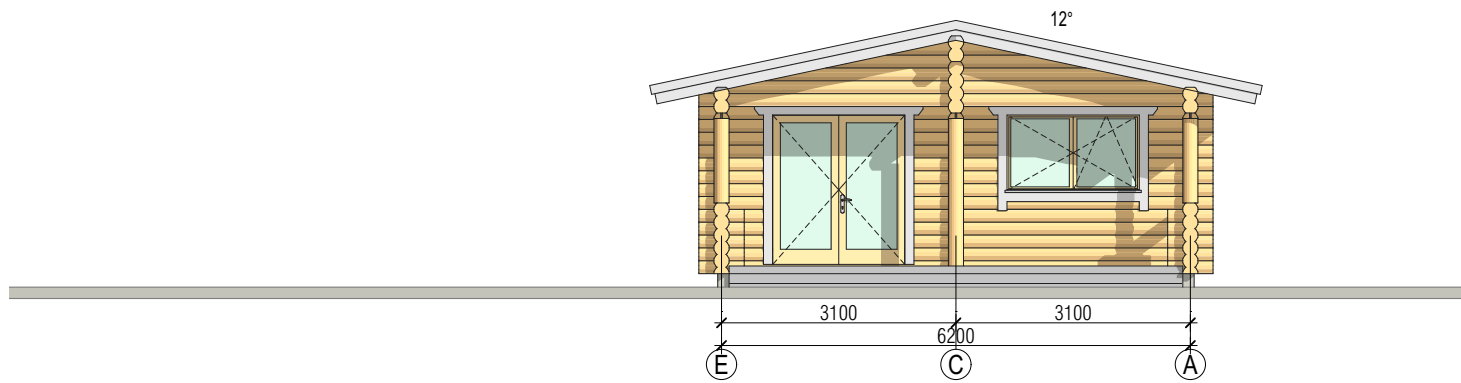


| Betooni 9, 51014, Tartu, Estonia | Tel +(372) 55 609339 |  
www.estonianlogcabins.com |

**Diane Cooper Log Cabin**

Proposed draft  
19.02.2017  
1:100

**ELEVATIONS**

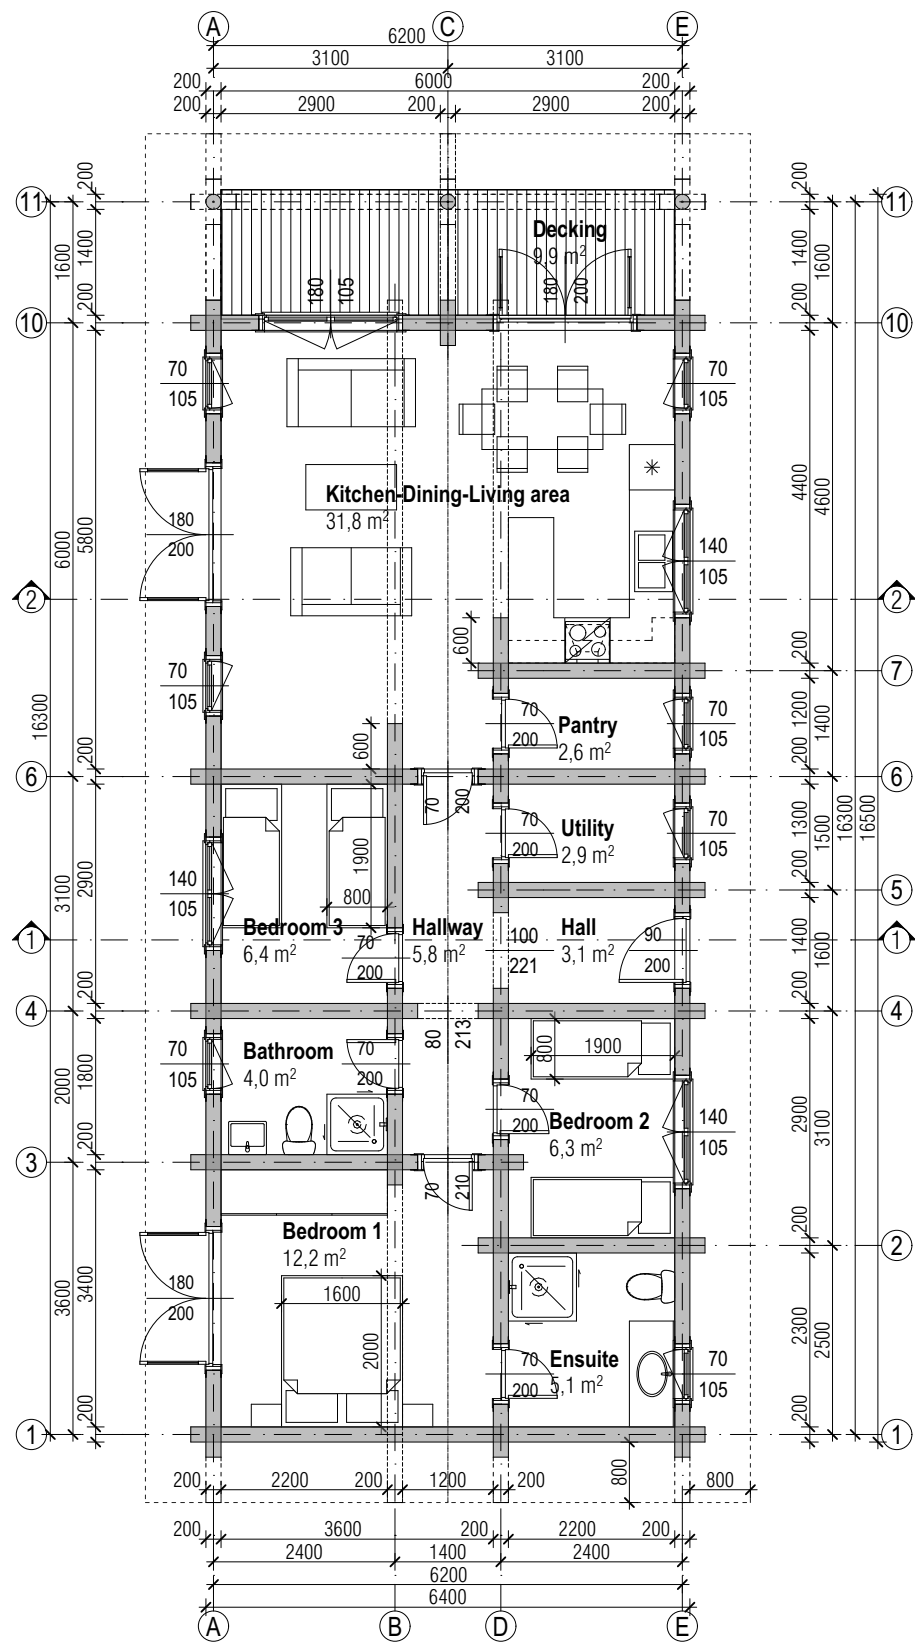

|                                   |             |
|-----------------------------------|-------------|
| <b>Bathroom</b>                   | <b>4,0</b>  |
| <b>Bedroom 1</b>                  | <b>12,2</b> |
| <b>Bedroom 2</b>                  | <b>6,3</b>  |
| <b>Bedroom 3</b>                  | <b>6,4</b>  |
| <b>Ensuite</b>                    | <b>5,1</b>  |
| <b>Hall</b>                       | <b>3,1</b>  |
| <b>Hallway</b>                    | <b>5,8</b>  |
| <b>Kitchen-Dining-Living area</b> | <b>31,8</b> |
| <b>Pantry</b>                     | <b>2,6</b>  |
| <b>Utility</b>                    | <b>2,9</b>  |

80,2 m²



| Betooni 9, 51014, Tartu, Estonia | Tel + (372) 55 609339 |  
www.estonianlogcabins.com |


**Diane Cooper Log Cabin**

Proposed draft

**1F PLAN**

19.02.2017

1:100

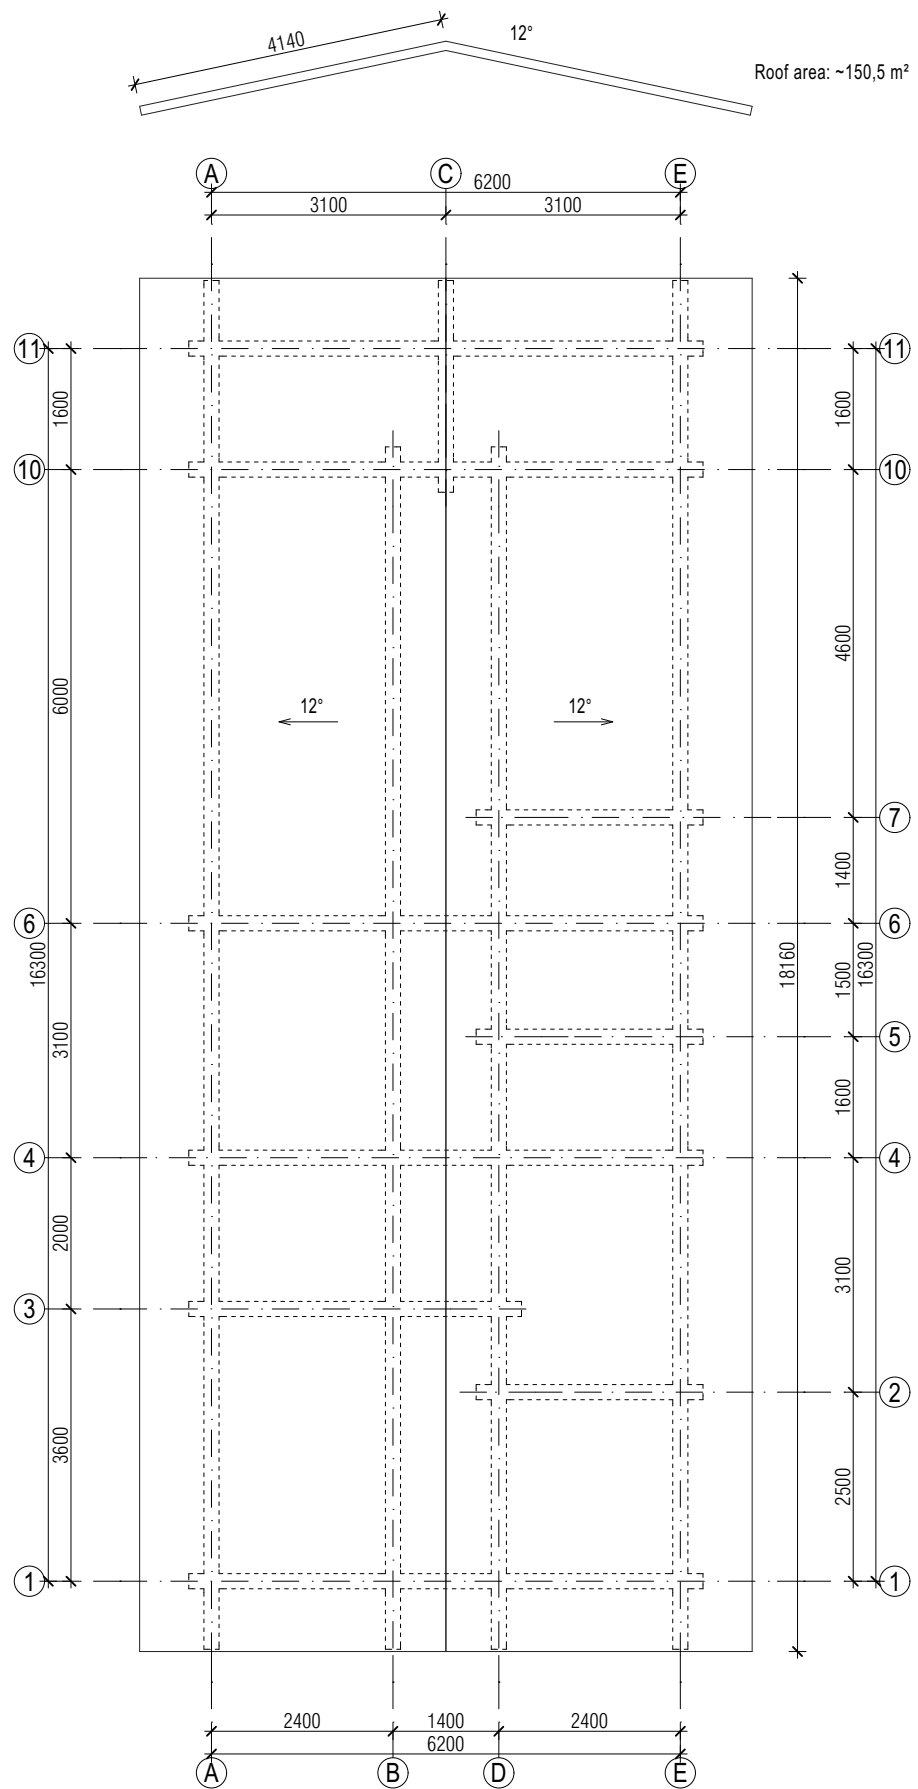

| Betooni 9, 51014, Tartu, Estonia | Tel +(372) 55 609339 |  
www.estonianlogcabins.com |


**Diane Cooper Log Cabin**

**ROOF PLAN**

Proposed draft

19.02.2017

1:100

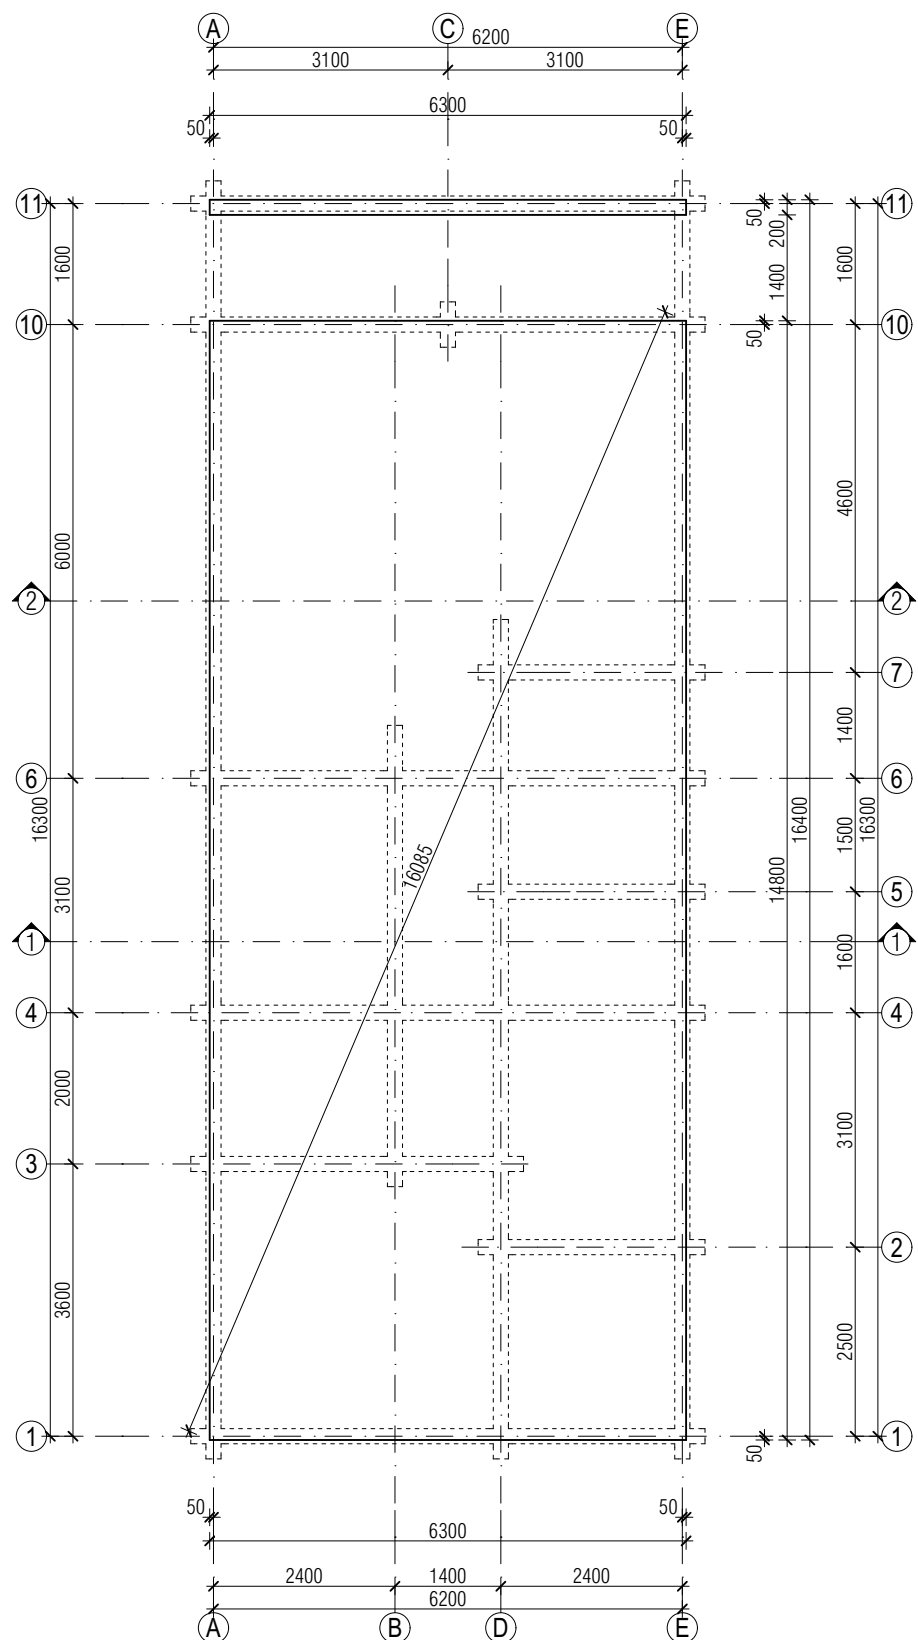

| Betooni 9, 51014, Tartu, Estonia | Tel + (372) 55 609339 |  
www.estonianlogcabins.com |

**Diane Cooper Log Cabin**

**FOUNDATION PLAN**

Proposed draft

19.02.2017

1:100



